



AMENDED PLAT OF NORTH HILLS ADDITION

HOCKING COUNTY, OHIO PERTAINING TO NORTH BOUNDARY LINES OF LOTS 11, 12 & 13

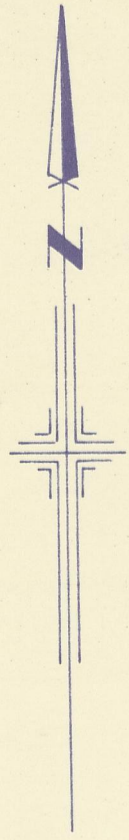

Scale 1" = 50'

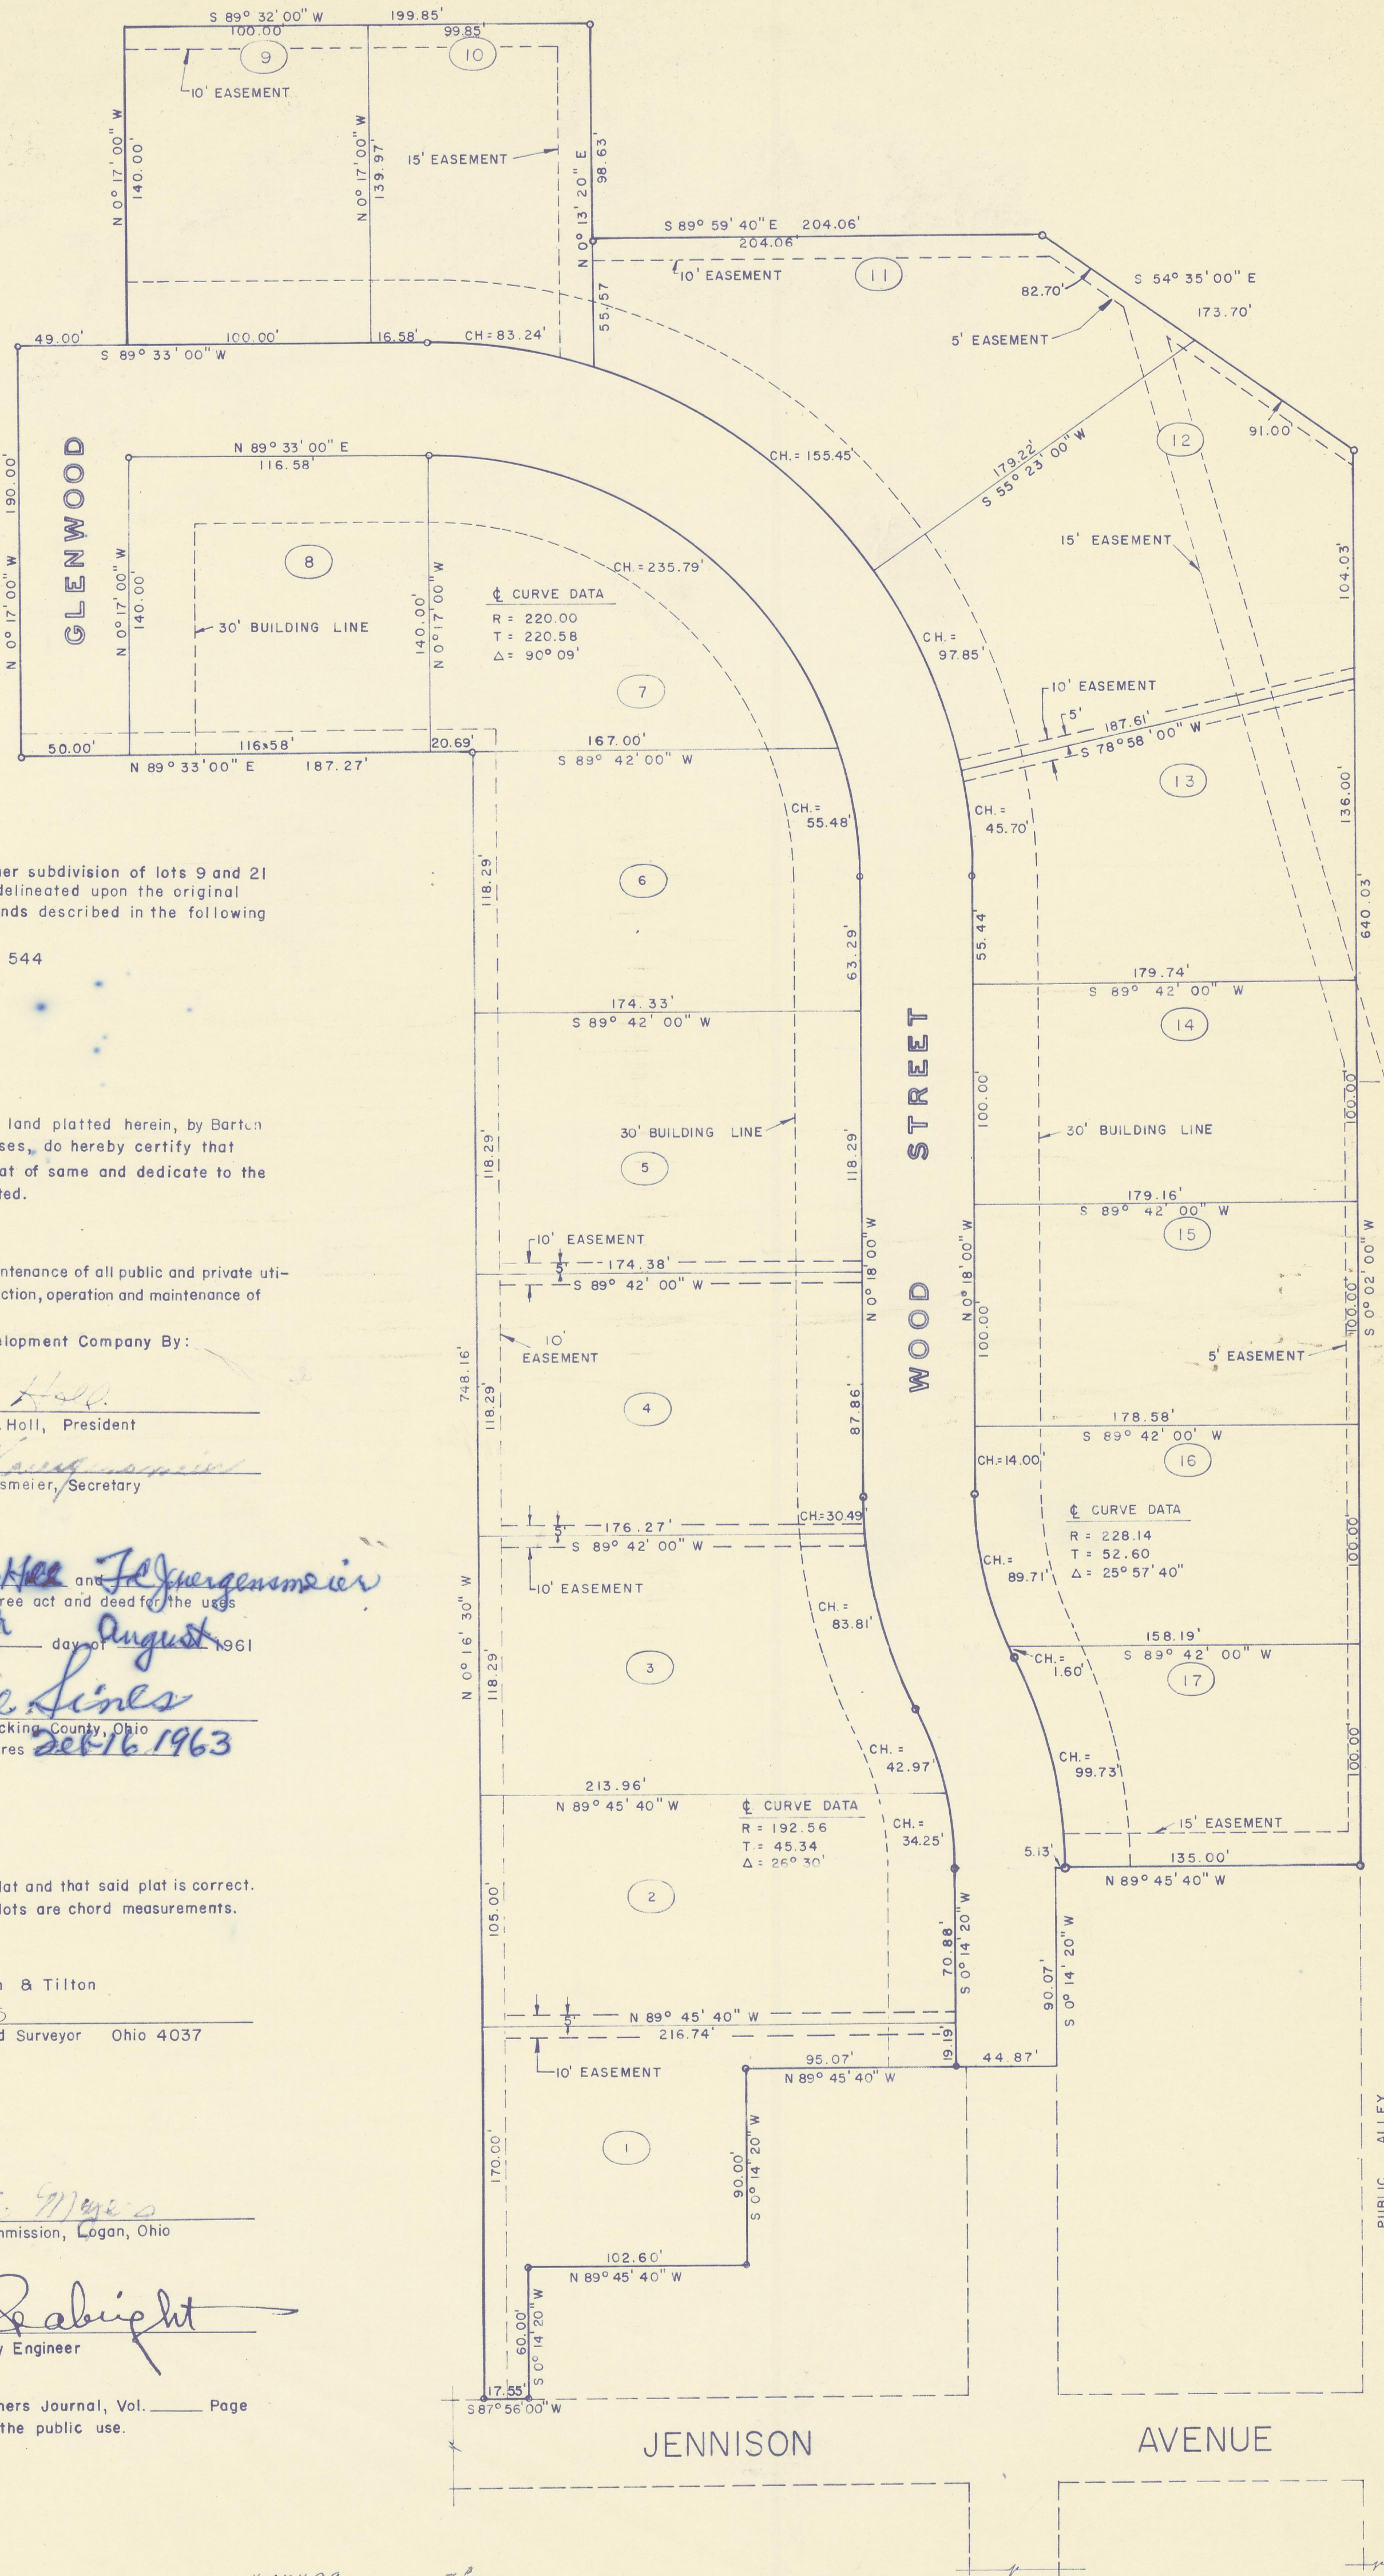

Situated in the State of Ohio, County of Hocking, City of Logan and being a further subdivision of lots 9 and 21 in Section 11, Falls Township, Ohio River Survey as such lots are numbered and delineated upon the original plat thereof and containing a total of 8.94 acres more or less and being part of lands described in the following deeds recorded in the Hocking County Recorder's Office:
 Momie H. Martin, Executrix, to Logan Development Company, Volume 108, Page 544
 J. Kerwood Martin et al to Logan Development Company, Volume 108, Page 549

The undersigned Logan Development Company, an Ohio Corporation, Owners of the land platted herein, by Barton A. Hall, President and F.C. Juergensmeier, Secretary, duly authorized in the premises, do hereby certify that this plat correctly represents their North Hills Addition, do hereby accept this plat of same and dedicate to the public use as such all or parts of the streets shown hereon and not heretofore dedicated.

Easements are reserved where indicated on the plat for the construction, operation and maintenance of all public and private utility purposes above and beneath the surface of the ground and where necessary are for the construction, operation and maintenance of service connections to all adjacent lots and lands and for storm water drainage.

Witnesses:
 Logan Development Company By:
Barton A. Hall
 Barton A. Hall, President
F.C. Juergensmeier
 F.C. Juergensmeier, Secretary

STATE OF OHIO)
 COUNTY OF HOCKING) SS
 Before me, a Notary Public in and for said County, personally appeared Barton A. Hall and F.C. Juergensmeier who acknowledged that they did sign the foregoing certificate and that the same is their free act and deed for the uses and purposes therein expressed.
 In witness whereof, I have hereunto set my hand and affixed my seal this 9th day of August 1961
Marie Sines
 Notary Public, Hocking County, Ohio
 My Commission expires 22/16/1963

I do hereby certify that I have surveyed the above premises, prepared the foregoing plat and that said plat is correct. All dimensions are shown in feet and decimal parts thereof. Dimensions shown on curved lots are chord measurements. Iron pins are indicated by the following symbol:

Evans, Mechwart, Hambleton & Tilton
George E. Sheeter
 George E. Sheeter, Registered Surveyor Ohio 4037

Approved this 9th day of August 1961
Francis E. Meyer
 Secretary Planning Commission, Logan, Ohio
 Approved this 10th day of August 1961
Albert W. Sabright
 Hocking County Engineer

Approved and accepted as described in proceedings of Hocking County Commissioners Journal, Vol. _____ Page _____ wherein the streets and easements dedicated herein are accepted for the public use.

Commissioners of Hocking County:
Otto C. Shaw
Walter A. North
Thomas E. Van Curen

Transferred this 25 day of August 1961

Filed for record this 25 day of August 1961 at 3:55 P.M.
 Recorded this 25th day of August 1961
 Plat Book C Page 45

Fee \$5.00
 File No 16627

17498 Fee \$5.00
 RECEIVED FOR RECORD
 Dec. 13 1961

AT 9:00 O'CLOCK A. M.
 RECORDED Dec. 13 1961
 IN RECORD OF Platts
 OF HOCKING COUNTY, OHIO
 VOL. C PAGE 48
Esther Carpenter

ACREAGE	IN STREETS	1.24
"	" LOTS	7.67
TOTAL		8.94