


Plat of W. G. Dawson's Addition to the Town of Laurelville, H. C. O.

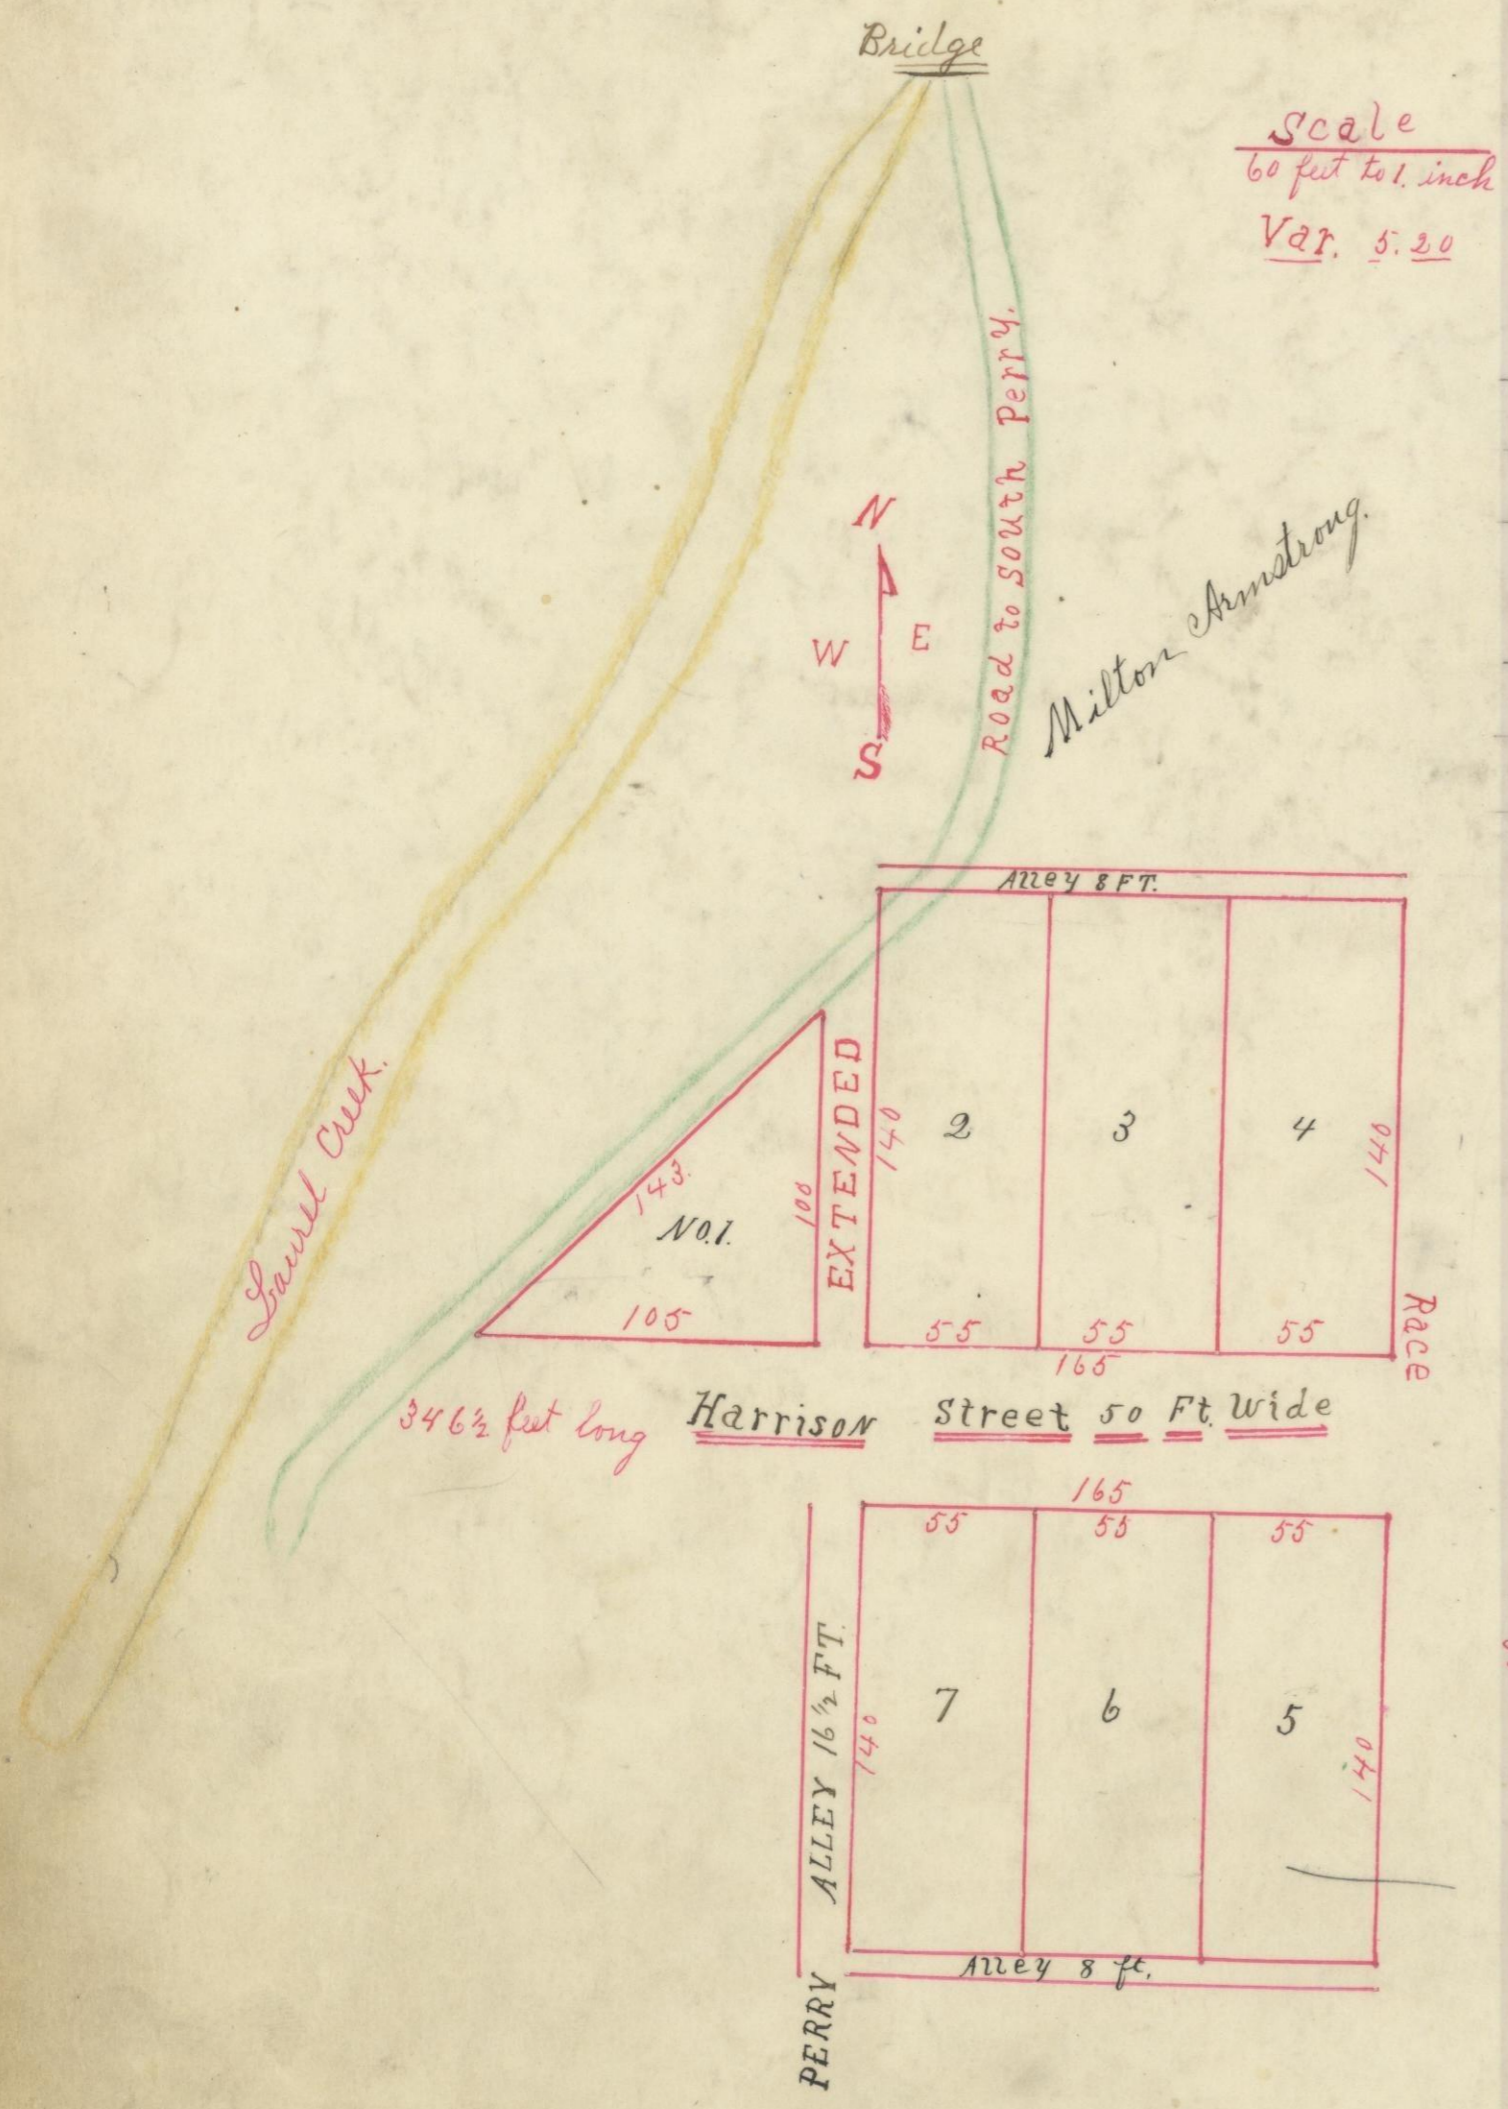

Surveyed at the instance of W. G. Dawson April 7th 1888
 Red lines show the Plat of W. G. Dawson Addition
 to the Village of Laurelville, Hocking County,
 Ohio, Section 31 T^p. 12, Range 19 = Perry Township.
 to-wit; Lots No. 1-2-3-4-5-6-7, with Streets and Alleys as
 below; and being part of a 2 acre Out Lot included in
 Albins and Mc Daniels Addition: in 1876
 B. F. Kryder del. - 7 April 1888.

State of Ohio, Hocking County, ss.
 Be it remembered that on this 16th day of
 April, A.D. 1888, before me, the subscriber, a Justice
 of the Peace in and for said County, personally
 came the within named W. G. Dawson
 and acknowledged the laying out of the within
 numbered 7 Lots and the dedication to the Public
 use of the Streets and Alleys as laid down in the
 plat of date April 7th 1888.
 Witnesses
 J. B. Riason. } W. G. Dawson Seal
 Nancy Riason. }

Signed sealed and acknowledged before me the
 day and year last above written.
 J. B. Riason J.P.
 B. F. Kryder, Surveyor.
 L. M. O'Hare,
 Recorder, H. C. O.

I Certify the with Survey & Plat to be correct
 April 7th 1888.
 Received April 28th 1888, @ 9 o'clock A.M.
 Recorded May 1st 1888.