


WALNUT HILLS SUBDIVISION
JENNIFER STREET WATER LINE

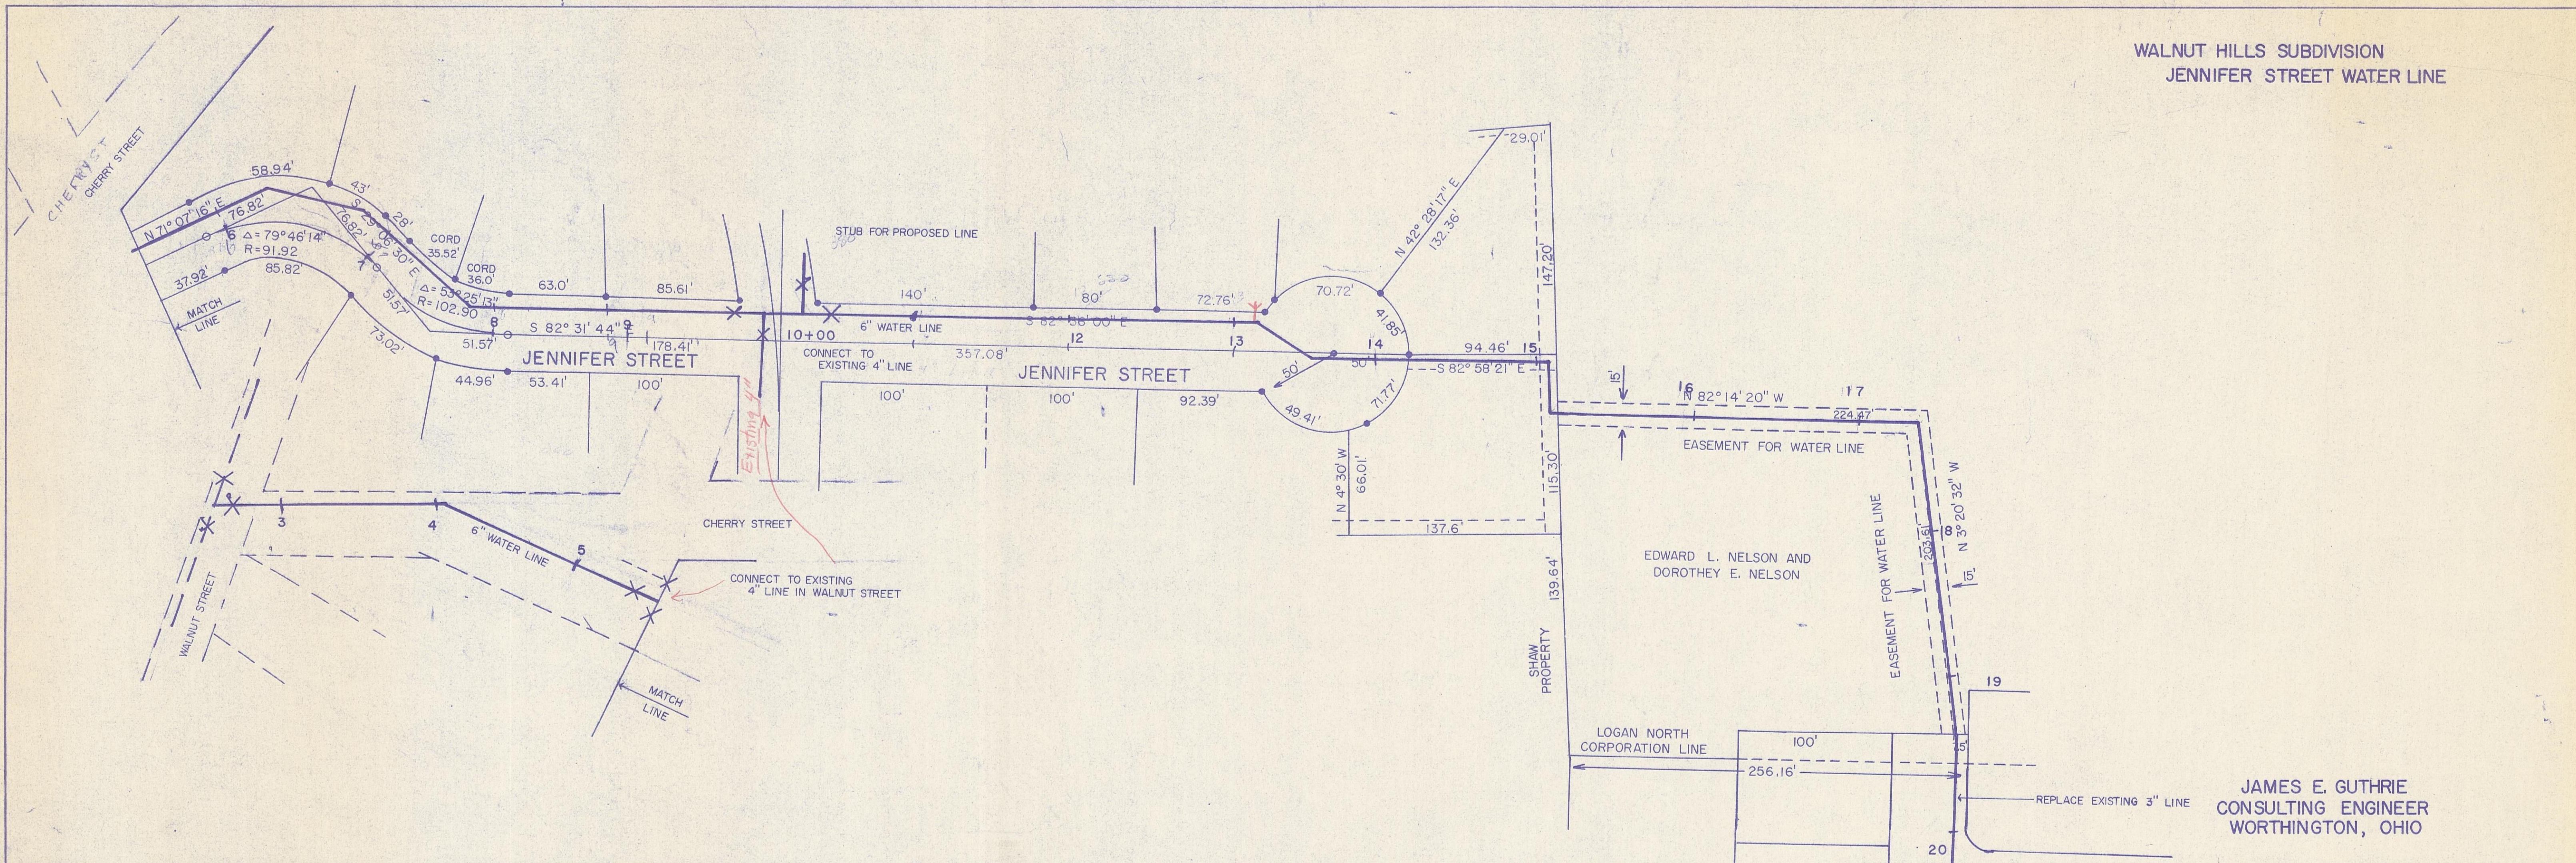

JAMES E. GUTHRIE
CONSULTING ENGINEER
WORTHINGTON, OHIO

