


3238 7m #13.50

WASHINGTON BOWERS SECOND ADDITION TO THE CITY OF LOGAN OHIO

APRIL 1956
SCALE 1"=60'

PAUL DUMOND & ASSOCIATES ENGS & SURVEYORS.
LANGASTER, OHIO.

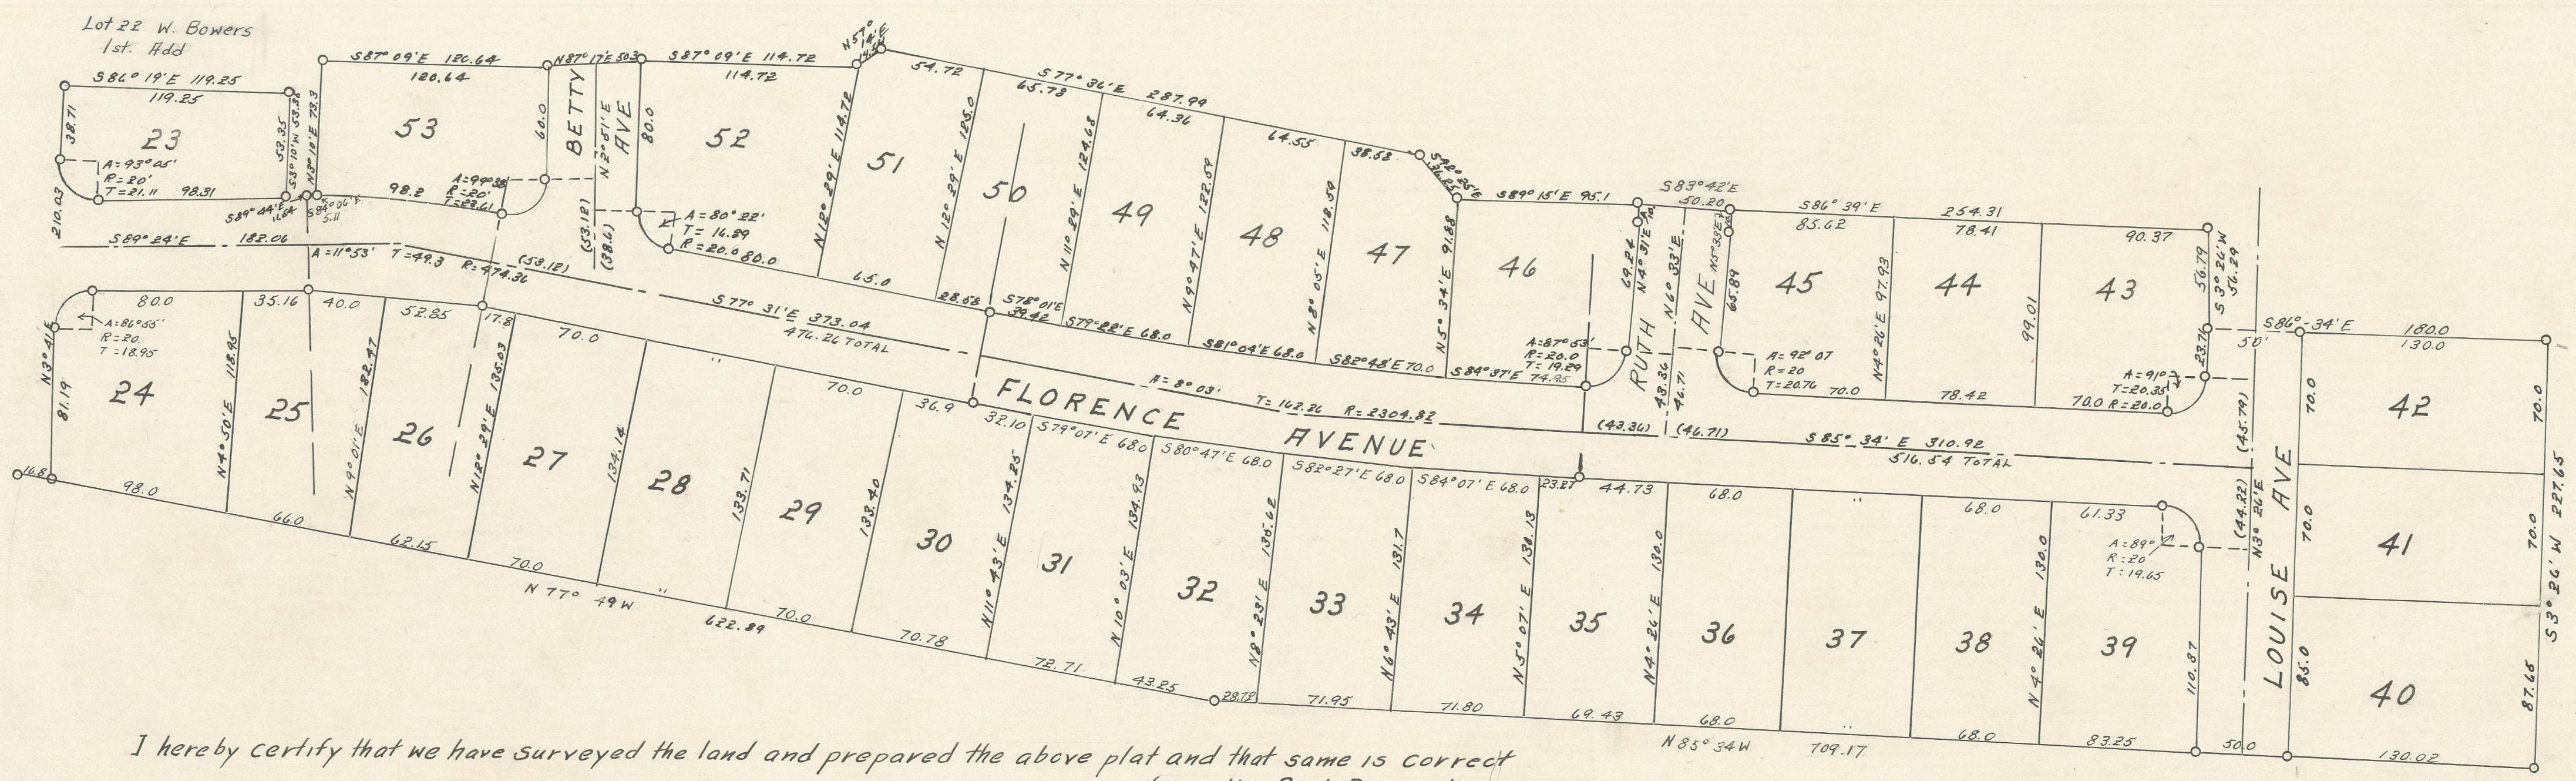

I hereby certify that we have surveyed the land and prepared the above plat and that same is correct
(signed) Paul Dumond R.S 1775

Description:

Being a part of Sec. 13 T 14 R 17 Hocking County Ohio and bound as follows: Beginning at an iron pin at the S.W. corner of lot No 22 of Washington Bowers First Allotment: thence with lot line S 86° 19' E 119.25 ft. to an iron pin; thence S 3° 10' W 53.35 ft. to an iron pin; thence S 89° 41' E 115.4 ft. to an iron pin; thence S 89° 06' E 5.11 ft. to an iron pin; thence N 3° 10' E 73.3 ft. to an iron pin; thence S 87° 09' E 120.64 ft. to an iron pin; thence N 87° 17' E 50.3 ft. to an iron pin; thence S 7° 09' E 114.72 ft. to an iron pin; thence N 57° 14' E 14.54 ft. to an iron pin; thence S 77° 36' E 287.99 ft. to an iron pin; thence S 92° 25' E 36.25 ft. to an iron pin; thence S 89° 15' E 95.7 ft. to an iron pin; thence S 83° 42' E 50.2 ft. to an iron pin; thence S 86° 39' E 254.81 ft. to an iron pin; thence S 3° 26' W 56.29 ft. to an iron pin; thence S 86° 34' E 180.0 ft. to an iron pin; thence S 3° 26' W 227.65 ft. to an iron pin; thence N 85° 34' W 709.17 ft. to an iron pin; thence N 77° 49' W 622.89 ft. to an iron pin in Road R.W. line; thence N 3° 41' E 210.03 ft. to the place of beginning including in this plat lots 23, 24 and 25 of W. Bowers First Allotment and containing in all 8.102 acre.

The undersigned Washington Bowers Sr. and Florence Marie Bowers husband and wife the owners of the land delineated on the above plat, do hereby certify that said plat correctly represents their Washington Bowers Second Add. Consisting of 31 lot numbered from 23 to 53 inclusive. All dimensions are given in feet and decimals of a foot. All streets shown within the limits of this plat are hereby dedicated to public use. In witness whereof Washington Bowers Sr. and Florence Marie Bowers have hereunto set their hands this 14 day of April 1956

(s) Richard C Gerken (s) Washington Bowers
witness owners
(s) Judith Ann Woolery (s) Florence Marie Bowers

State of Ohio, County of Hocking:

Before me a Notary Public in and for said County, personally came Washington Bowers and Florence Marie Bowers who acknowledged the signing of the above instrument to be their voluntary act. In testimony whereof I have hereunto set my hand and official seal this 14 day of April 1956

signed Richard C Gerken
Notary Public Hocking County
R.C. Gerken Notary Public
My Commission Expires July 3 1963

This plat approved and accepted this day of 1956
by the board of county Commissioners, Hocking County Ohio

Transferred on the tax duplicate this 16 day of April 1956
signed Harry L. Smith
COUNTY HUBITOR HOCKING COUNTY.
Received for record this 16 day of April 1956 at 3:00 PM O'CLOCK
Recorded this 1 day of August, 1956

(signed) Erben Carpenter
County Recorder Hocking County