


Plat of the town of Oreville.

Plat No 5.20
Record 30
5-50

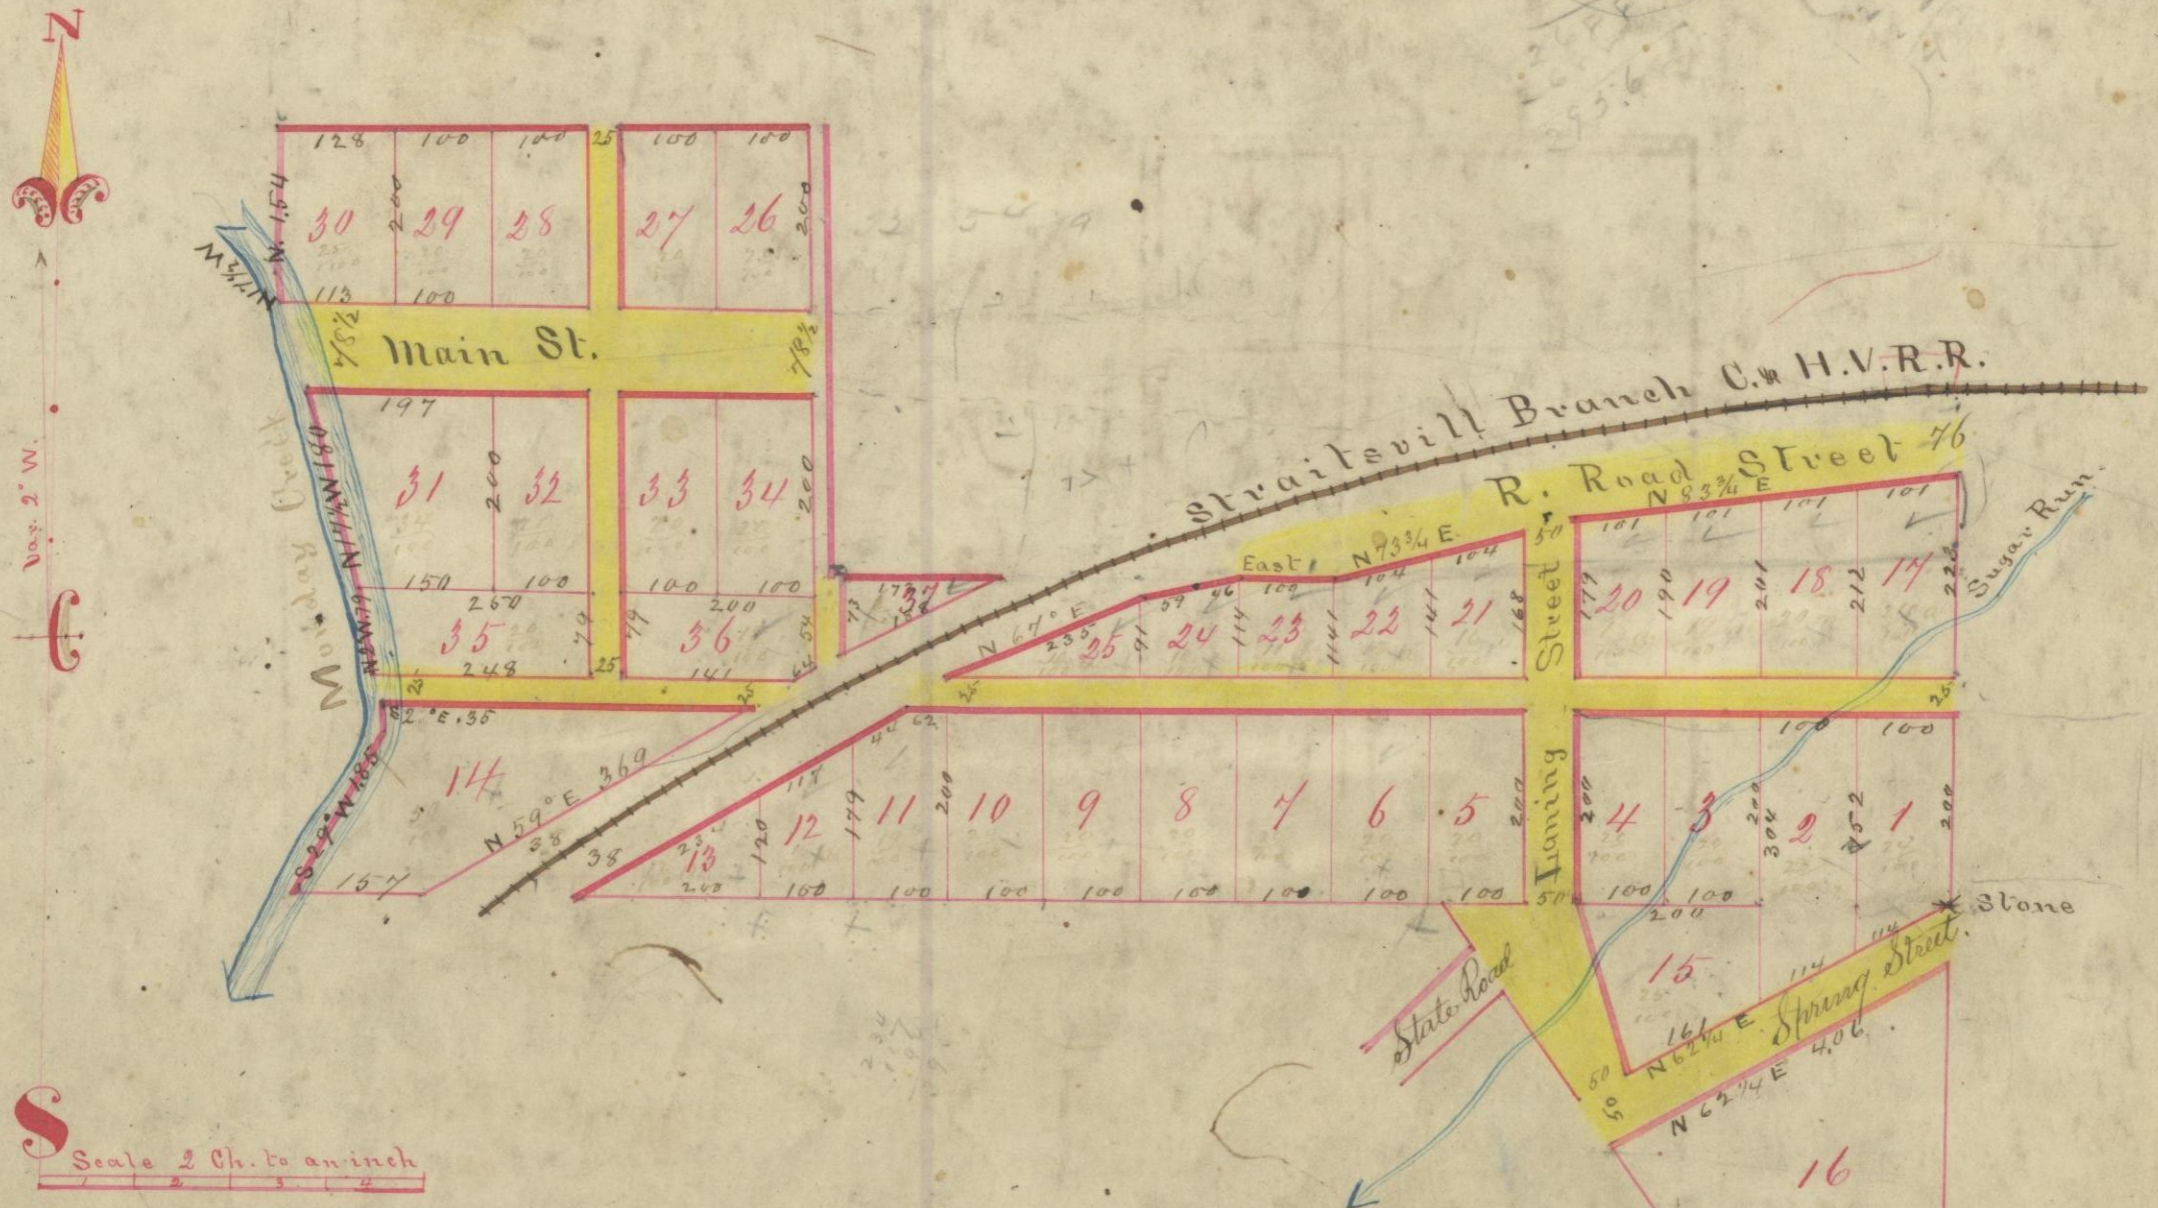

I hereby certify the above to be a correct plat of the town of Oreville, beginning at the South East Corner of the West half of the Northeast quarter of Section No 25 Township No 14 Range No 76, Hocking County, Ohio, thence South 7.32 chs to a post thence N 36 1/2 W 9.00 chs to a post 10 links E of the corner of Lot No 5, thence West 9.10 chs to a post 25 feet east of the rail road thence West 1.57 chains to the center of Monday Creek thence by the center of said Creek N 29 E 1.85 chs, thence N 2 W 4.71 chs, thence N 17 1/2 W 3.10 chs thence 154 chs to a post at the North West corner of said town, thence East 5.66 chs to a post thence south 4.57 chains to a post, thence East 1.55 chains to a post 25 feet East of the center of the Rail Road thence East 1.46 chs to a post 50 feet south of the center of the Rail Road thence N 73 3/4 E 2.45 chs to a post in Lanning street 50 feet south of the center of the Rail Road, thence N 83 3/4 E 4.20 chains to a post at the N.E. corner of rail town 50 feet south of the center of the Rail Road thence south 4.45 chs to beginning containing 10 1/100 acres.

The said tract contains 37 lots as designated by the plat: the regular lots are 100 links front and extend back 200 links and contain 1/5 of an acre, Lots Nos 1, 2, 11, 12, 13, 14, 15, 16, 17, 18, 19, 20, 21, 22, 23, 24, 25, 30, 31, 35, 36 and 37 are fractional, the length, breadth, and quantity they contain are written on them respectively, and all their distances, widths of Streets and Alleys are written in links on the plat, and a stone is planted at the South East corner of Lot No 1. Surveyed Nov. 28 and 29th 1872 by James Davis Dept. Surv. of N. C. O.

I, William N Woodruff, of the County of Hocking and State of Ohio, Proprietor of the town of Oreville do set apart for public use all the streets and alleys designated by the foregoing plat of said town of Oreville, given under my hand this 2nd day of December, A.D. 1872

State of Ohio Hocking County ss.
Before me this undersigned, authority a notary public within and for said county and state personally appeared William N Woodruff who laid out and plat the within plat of the town of Oreville in said County and State and dedicated the Streets and Alleys there designated, to the public as and for common highways and acknowledged such dedication and plat, to be his voluntary act, and deed, and his signature thereto to be genuine. Witness my hand and official seal at Logan in said County and State here to fixed this 2nd day of December, A.D. 1872

Received for Record Dec 2nd 1872 and Recorded Dec. 2, 1872 by J. E. Swart, Recorder of H. C. O.

I hereby certify the above to be a full and correct copy of the Record of the town of Oreville as found on the records now in my office. Aug 24 1881

Jacob Weaver Recorder H. C.