


Variation on Loring Path 39 1/2' Balance 4'

Logan Iron Companys Addition To Logan,

J. Cares 2nd Addition

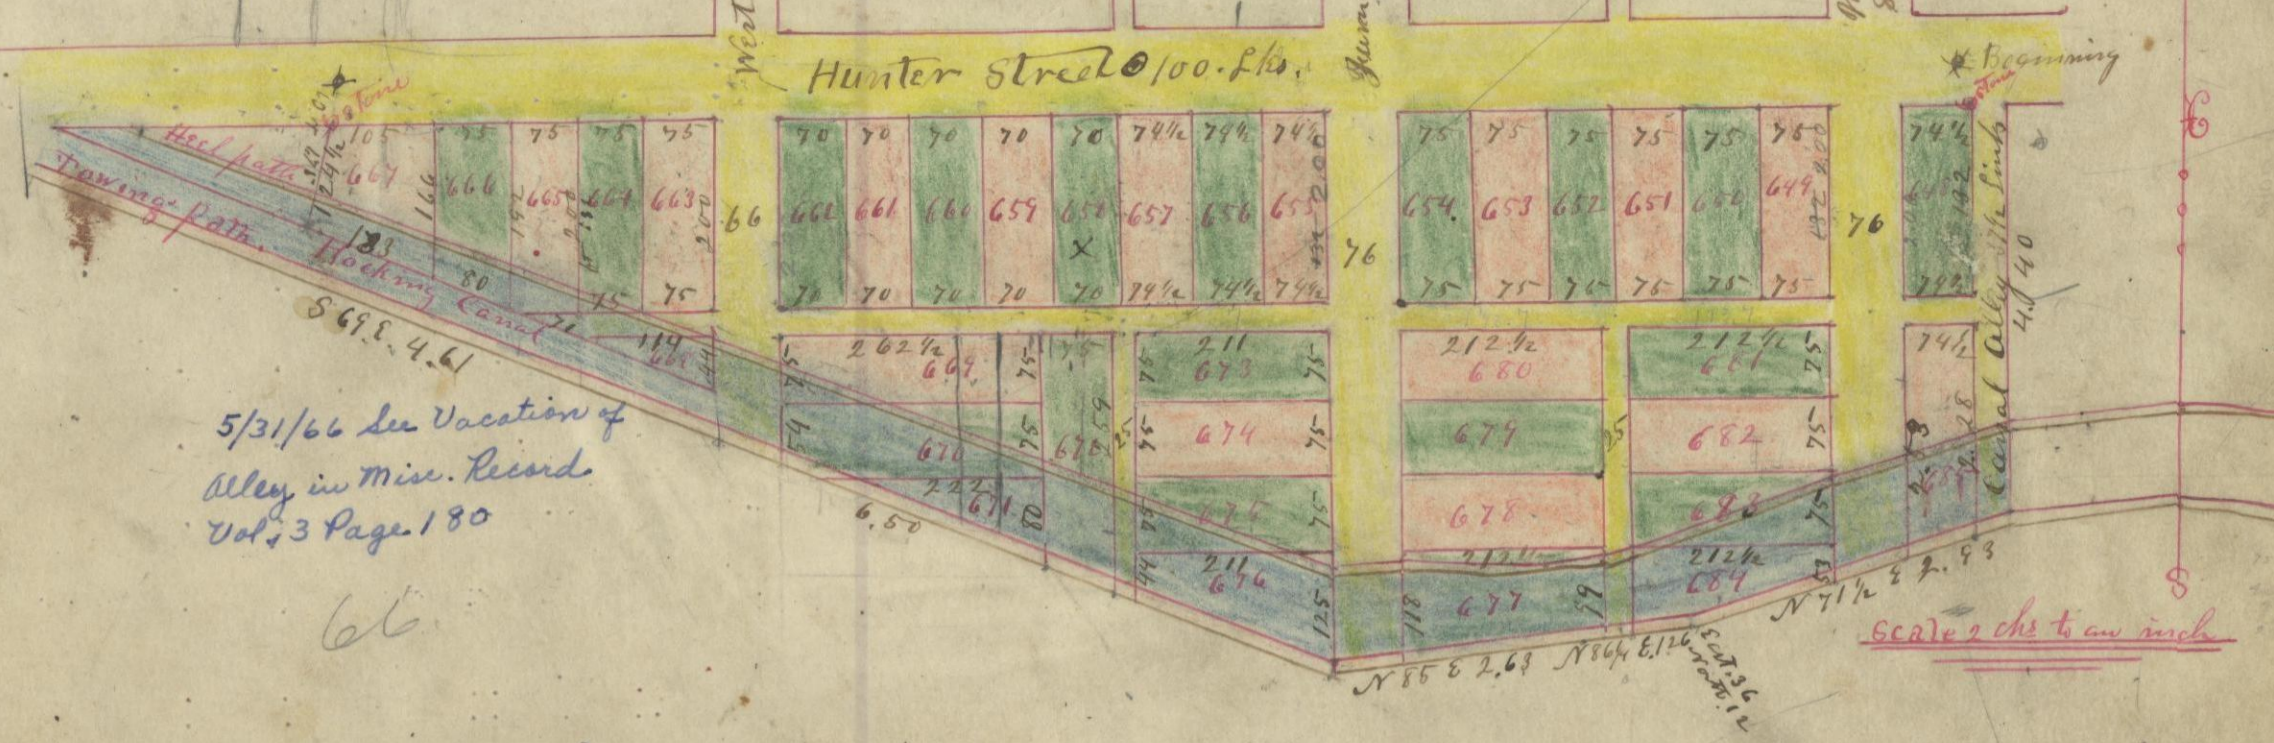

Be it remembered: that the Logan Iron Co. has laid out an addition to the town of Logan in section 11 Township 14 Range 17 Hocking County Ohio. Beginning at the junction of the west line of Canal Alley continued north in J. Cares Addition to said town of Logan with the center of Hunter Street in said town thence west 17.12 chs thence S 10° W 1.75 chs to the center of the Hocking Canal thence by said canal 4.61 chs; thence south 63 links to the south edge of the canal Loring path. thence by the south edge of said Loring path S 69° E 6.50 chs N 85° E 2.63 chs N 86 1/4° E 1.26 chs North 12 links East 86 links and N 71 1/2° E 2.93 chs to the west line of said Canal Alley continued south thence North by said line 4.40 chs to beginning containing 8.30 Acres. Said tract embraces 38 lots the dimensions are written in links on the lines of the same. Also the widths of streets & alleys as may be seen by reference to the Plat marked O and they do dedicate to the Public all streets and alleys designated by said Plat and have caused stones of proper size to be planted as follows: one at the N.E. corner of lot 648 and one at the N.W. corner of lot 667. The consecutive numbers of said lots are from 648 to 685 inclusive.

The Logan Iron Company
by C.H. Puffey

The State of Ohio Hocking County SS.
Be it remembered that on the 30th day of December A.D. 1882. before me the undersigned a Notary Public in for said county personally came the Logan Iron Co. by C.H. Puffey its President who is thereto duly authorized by resolution of the Board of Directors of said company passed & recorded on the 2nd day of February A.D. 1882. and acknowledged the above plat and the signing thereof to be the voluntary act and deed of said Logan Iron Company and of him the said C.H. Puffey as the President thereof. In witness whereof I have hereunto set my hand and official seal on the day and year last aforesaid.

Jesse B. Butin Notary Public

Approved by Council Jan'y 11th 1883
O.W. Wright Clerk

Recd Jan'y 31st 1883. at 10^o o'clock Am. Recorded Jan'y 31st 1883.
E.W. Bolchus Pres. of the Council.

Jacob Weaver
Recorder