


Division	Reference	Page
1. Hocking River, Parcel No. 3	Reference	117
2. Land Subdivided	Deeds	117-38
3. Land Subdivided	Deeds	117-38
4. Land Subdivided	Deeds	117-38
5. Land Subdivided	Deeds	117-38

NO.	GRANTOR	GRANTEE	INSTRUMENT	DATE	DEED	DEED	CUST. NO.	REMARKS
1	William Shaw, et ux	O & W Va By	Deed	July 11, 1879	D. B. 9 p. 132	Oct. 21, 1882	1144	Same as Parcel No. 4, Map No. 11.
2	Asen, Young, Heirs	O & W Va By	Condemnation Agreement	Oct. 23, 1879	H.V. Contract	W. 461	1144	Part of land in condemnation. Closed Xing formerly owned in 1879, 1882 and open now. See 1519 1415.
3	Asen, Young, Heirs	O & W Va By	Condemnation	Oct. 23, 1879			1144	Part of land in instrument. Borrow pit rights only.
4	Conrad Frasch, et ux	O & W Va By	Deed	Aug. 4, 1879	D. B. 5 p. 468	Aug. 4, 1879	1145	Also release Ry. Co. from all claims for damages.
5	Albert Parker, et ux	G.M.C.R.R.	Deed	May 17, 1870	D. B. 5 p. 228	Oct. 10, 1871	1147	



RIGHT OF WAY AND TRACK MAP
 THE HOCKING VALLEY RY. CO.
 RIVER DIVISION
 STATION 128+00 TO STATION 181+00
 SCALE 1" = 100'
 JANU. 14, 1919
 OFFICE OF VALUATION ENGINEER
 COLUMBUS, OHIO

CORRECTED - DECEMBER 31, 1927



Cust. No. refers to deed numbers in Hocking Valley District.