


NO.	GRANTOR	GRANTEE	INSTRUMENT	DATE	RECORD	CUSTOMER	REMARKS
1.	Albert Parker, et ux	G.W.M.A. & C.R.	Deed	May 17, 1870	D. B. 5 P. 228	1871	Same as Parcel No. 5, Map No. 2.
2.	County Commissioners of Hocking County	O. B. W. & S. Y.	Deed	June 9, 1880	D. B. 9 P. 129	1882	Part of land in deed.
3.	Hocking County Infirmary County Commissioners of Hocking County	Incorporators of Hocking County O. B. W. & S. Y.	Deed	May 17, 1870 June 9, 1880	D. B. 5 P. 196 D. B. 9 P. 129	1871 1882	Part of land in deed.
4.	Solomon Rhoads, et ux	Incorporators of Hocking County	Deed	May 17, 1870	D. B. 5 P. 196	1871	Part of land in deed.
5.	J. A. Shaw	Incorporators of Hocking County	Deed	May 17, 1870	D. B. 5 P. 230	1871	

Cust No refers to deed numbers in Hocking Valley District.



NO.	REVISIONS	DATE	BY
1	Original		
2	As shown on plan		
3	As shown on plan		
4	As shown on plan		
5	As shown on plan		
6	As shown on plan		
7	As shown on plan		
8	As shown on plan		
9	As shown on plan		
10	As shown on plan		

RIGHT OF WAY AND TRACK MAP  
THE HOCKING VALLEY RY. CO.  
RIVER DIVISION

STATION 181+00 TO STATION 235+00  
SCALE 1" = 100'  
OFFICE OF VALUATION ENGINEER  
COLUMBUS, OHIO

CORRECT TO - DECEMBER 31, 1927

TRACKED FROM ORIGINAL BY E.S. IN CIVIL ENGINEERING OFFICE - OCT. 12, 1933

