


MERGER OR 181-798
CSX

V-9-HV

No.	Grantor	Grantee	Instrument	Date	Record	Cust. No.	Remarks
1	Columbus & Hooking Coal & Iron Co.	C.H.V. & T.R.Y.	Quitclaim	July 17, 1889	D. B. 64 p. 305	Aug 7, 1889	1622 Same as Parcel No. 2, Map No. 1.
2	Columbus & Hooking Coal & Iron Co.	C.H.V. & T.R.Y.	Quitclaim	July 17, 1889	D. B. 64 p. 305	Aug 7, 1889	1622 Part of land in deed. See Note No. 1.
3	James L. Birkey et al.	C.H.V. & T.R.Y.	Grant	Aug 13, 1887	D. B. 19 p. 350	April 12, 1892	1637 Part of land in deed.
4	Columbus & Hooking Coal & Iron Co.	C.H.V. & T.R.Y.	Grant	June 26, 1893	D. B. 1, p. 607	Aug. 17, 1893	1692
5	Happy Hollow R.R. Co.	C.H.V. & T.R.Y.	Deed	Feb. 4, 1880	D. B. 48 p. 548	May 24, 1880	1716 See Note No. 1.

Grant No. refers to deed numbers, Hooking Valley District.
Note No. 1: Title reverted information from R.E. Dept. Oct. 25, 1944. File C-49, H.V. Dist. No. 2656.



WARD TWP
HOOKING COUNTY
ATHENS COUNTY
YORK TWP

RIGHT OF WAY AND TRACK MAP
THE HOOKING VALLEY RY. CO.
HOOKING DIVISION
SNOW FORK BRANCH
(BRUSH FORK BRANCH)

OFFICE OF SURVEYORS
COLUMBUS, OHIO

REVISED - DECEMBER 31, 1927