


FALLS, No. 14, Range 17, Section No. 29

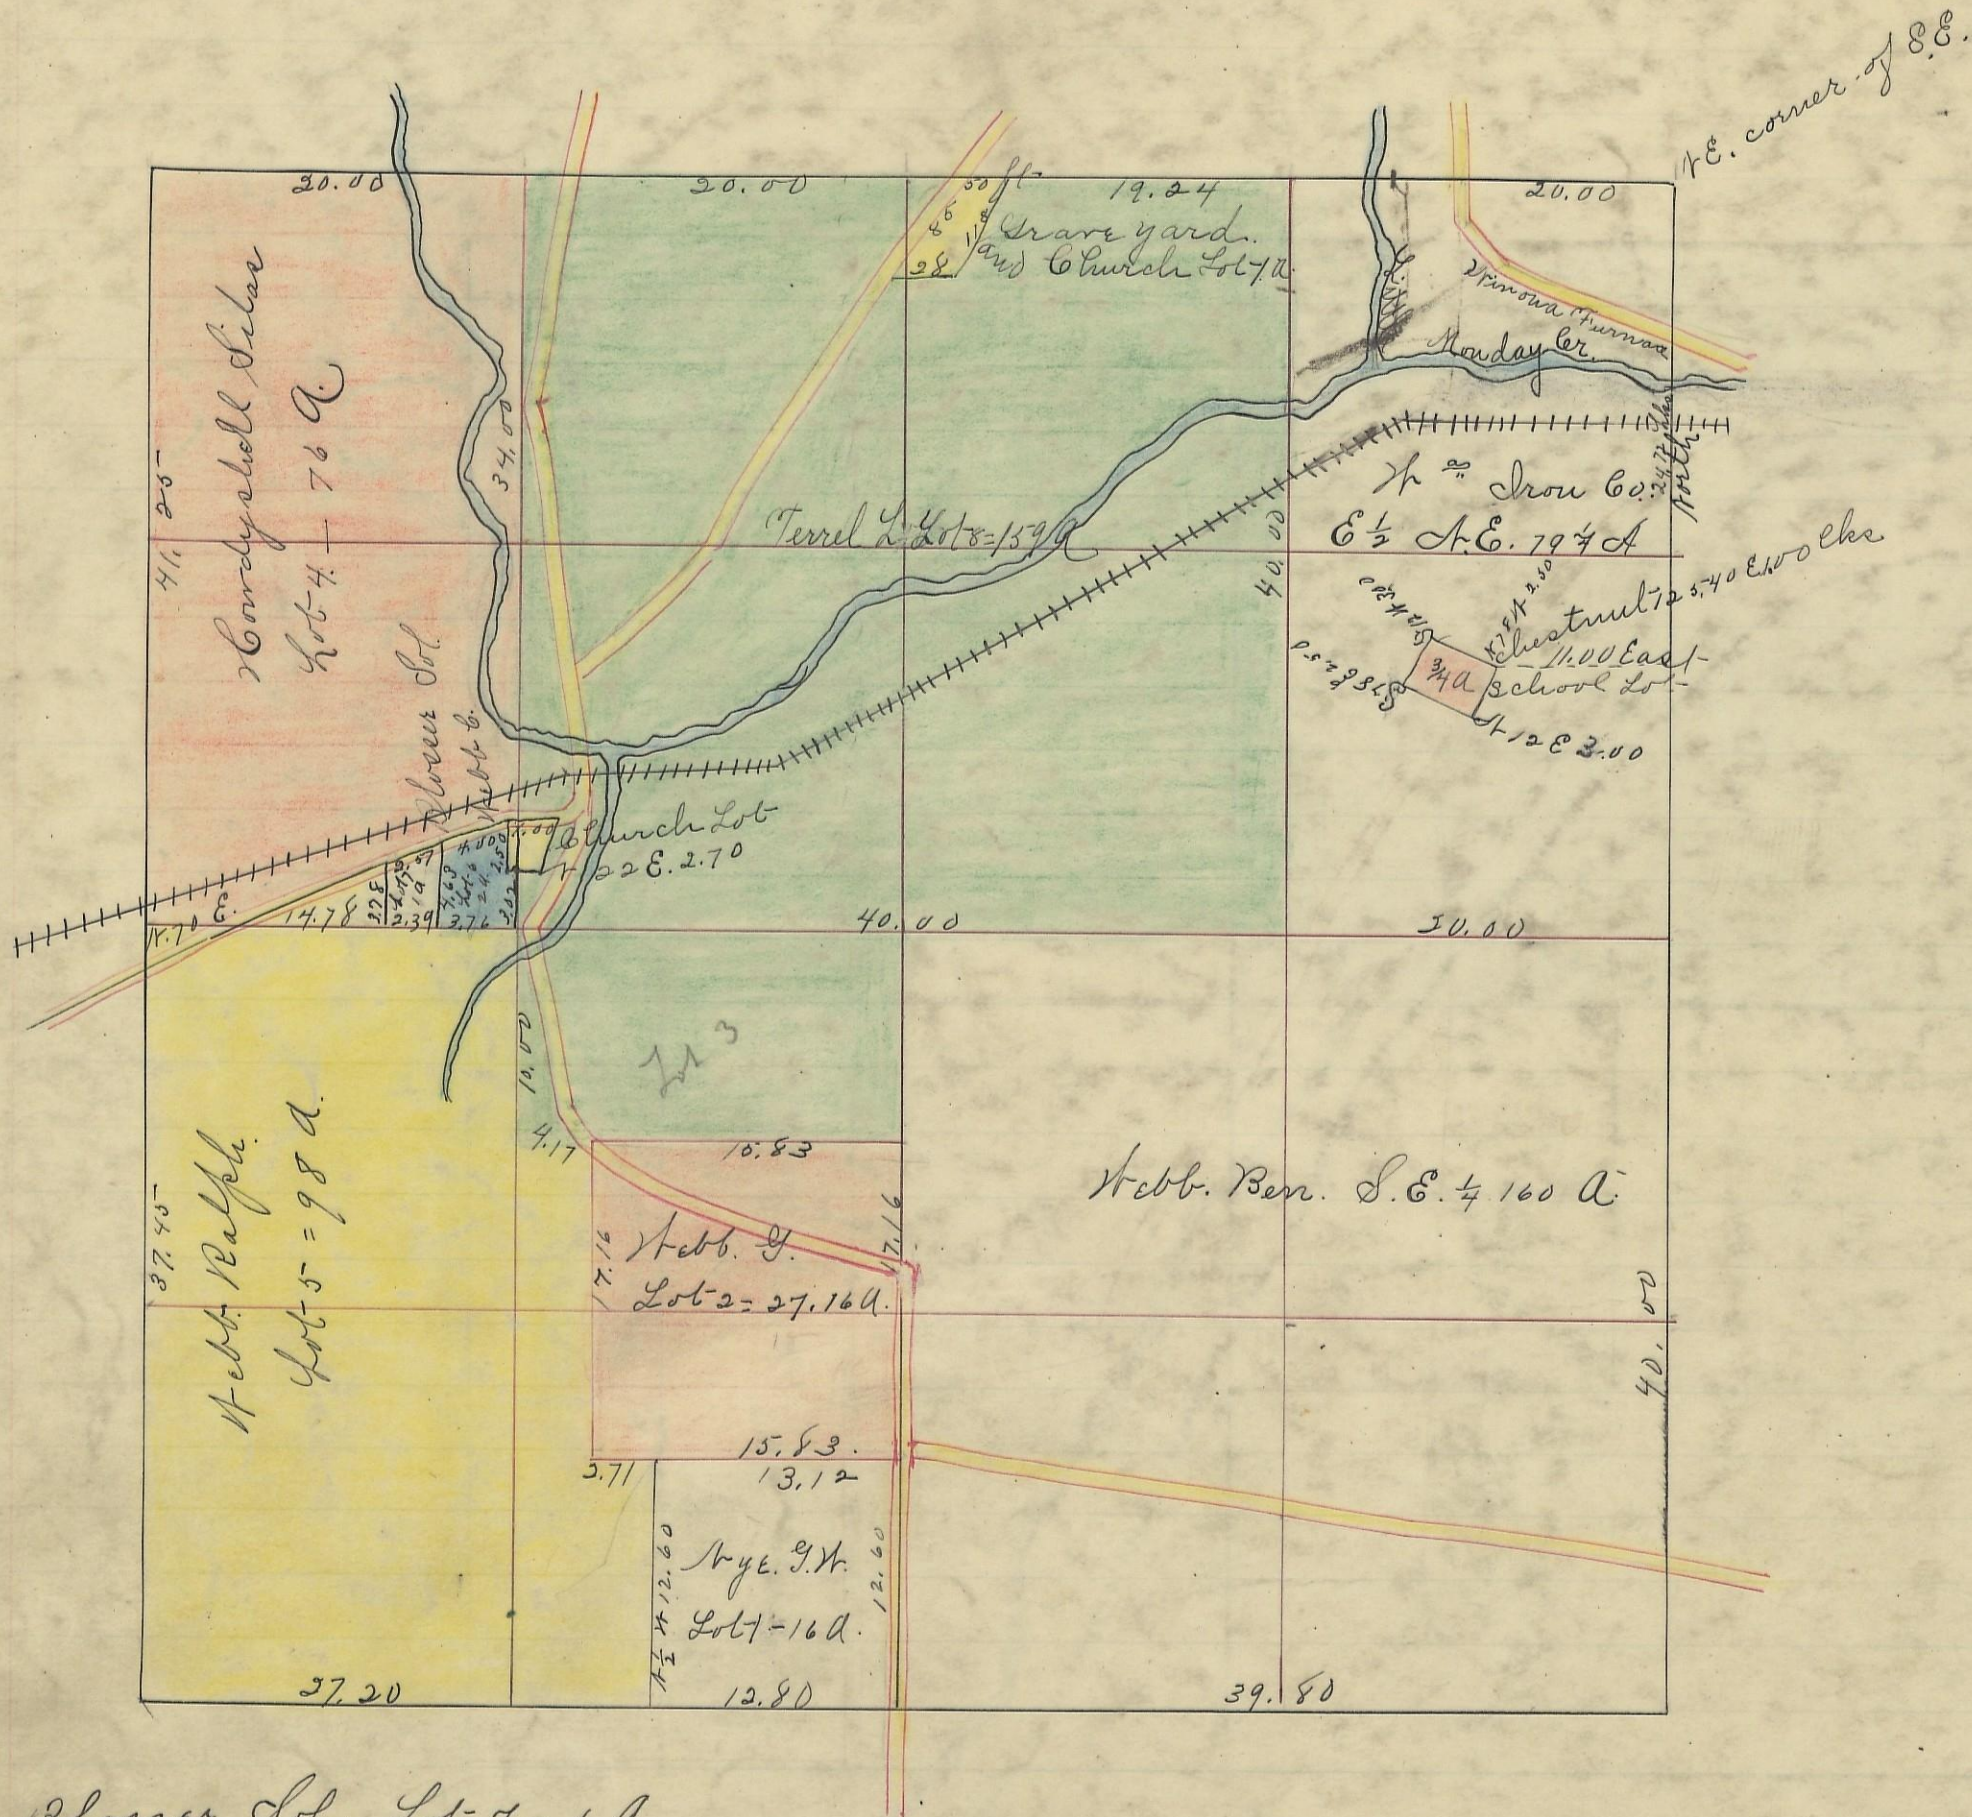

- Blosser Sol. Lot 7 - 1 A.
- Howdyshell S. 4 - 76 A
- Nye G.W. 1 - 16 "
- Webb Chas. 6 - 2
- Webb Ralph 5 - 98.
- Xinoua Co. E 1/2 NE 50
- Terrel LOT 2 179
- Webb Ben. SE 1/4 169
- Webb R. G. Lot 1 - 27

6.39

I hereby certify the above to be a correct Plat of Fractional Lots in Section No. 29 Township No. 14 Range No. 18 Looking County Ohio surveyed and Plated 187. By Levi Davis Surveyor.

Rec'd for Record July 27<sup>th</sup> 1880 at 8 1/2 o'clock A.M.  
Recorded July 29<sup>th</sup> 1880.

Benj. White Rec<sup>dy</sup> Sec. C. W.

I hereby certify the above to be a true copy. P. D. Sloan, Recorder.  
The above Plat transferred from Plat Book "A" page 50. Record of fractional lots Sec. C. W.  
May 7<sup>th</sup> 1901. P. D. Sloan, Recorder.