


MARION, No. 15, Range 17, Section No. 15

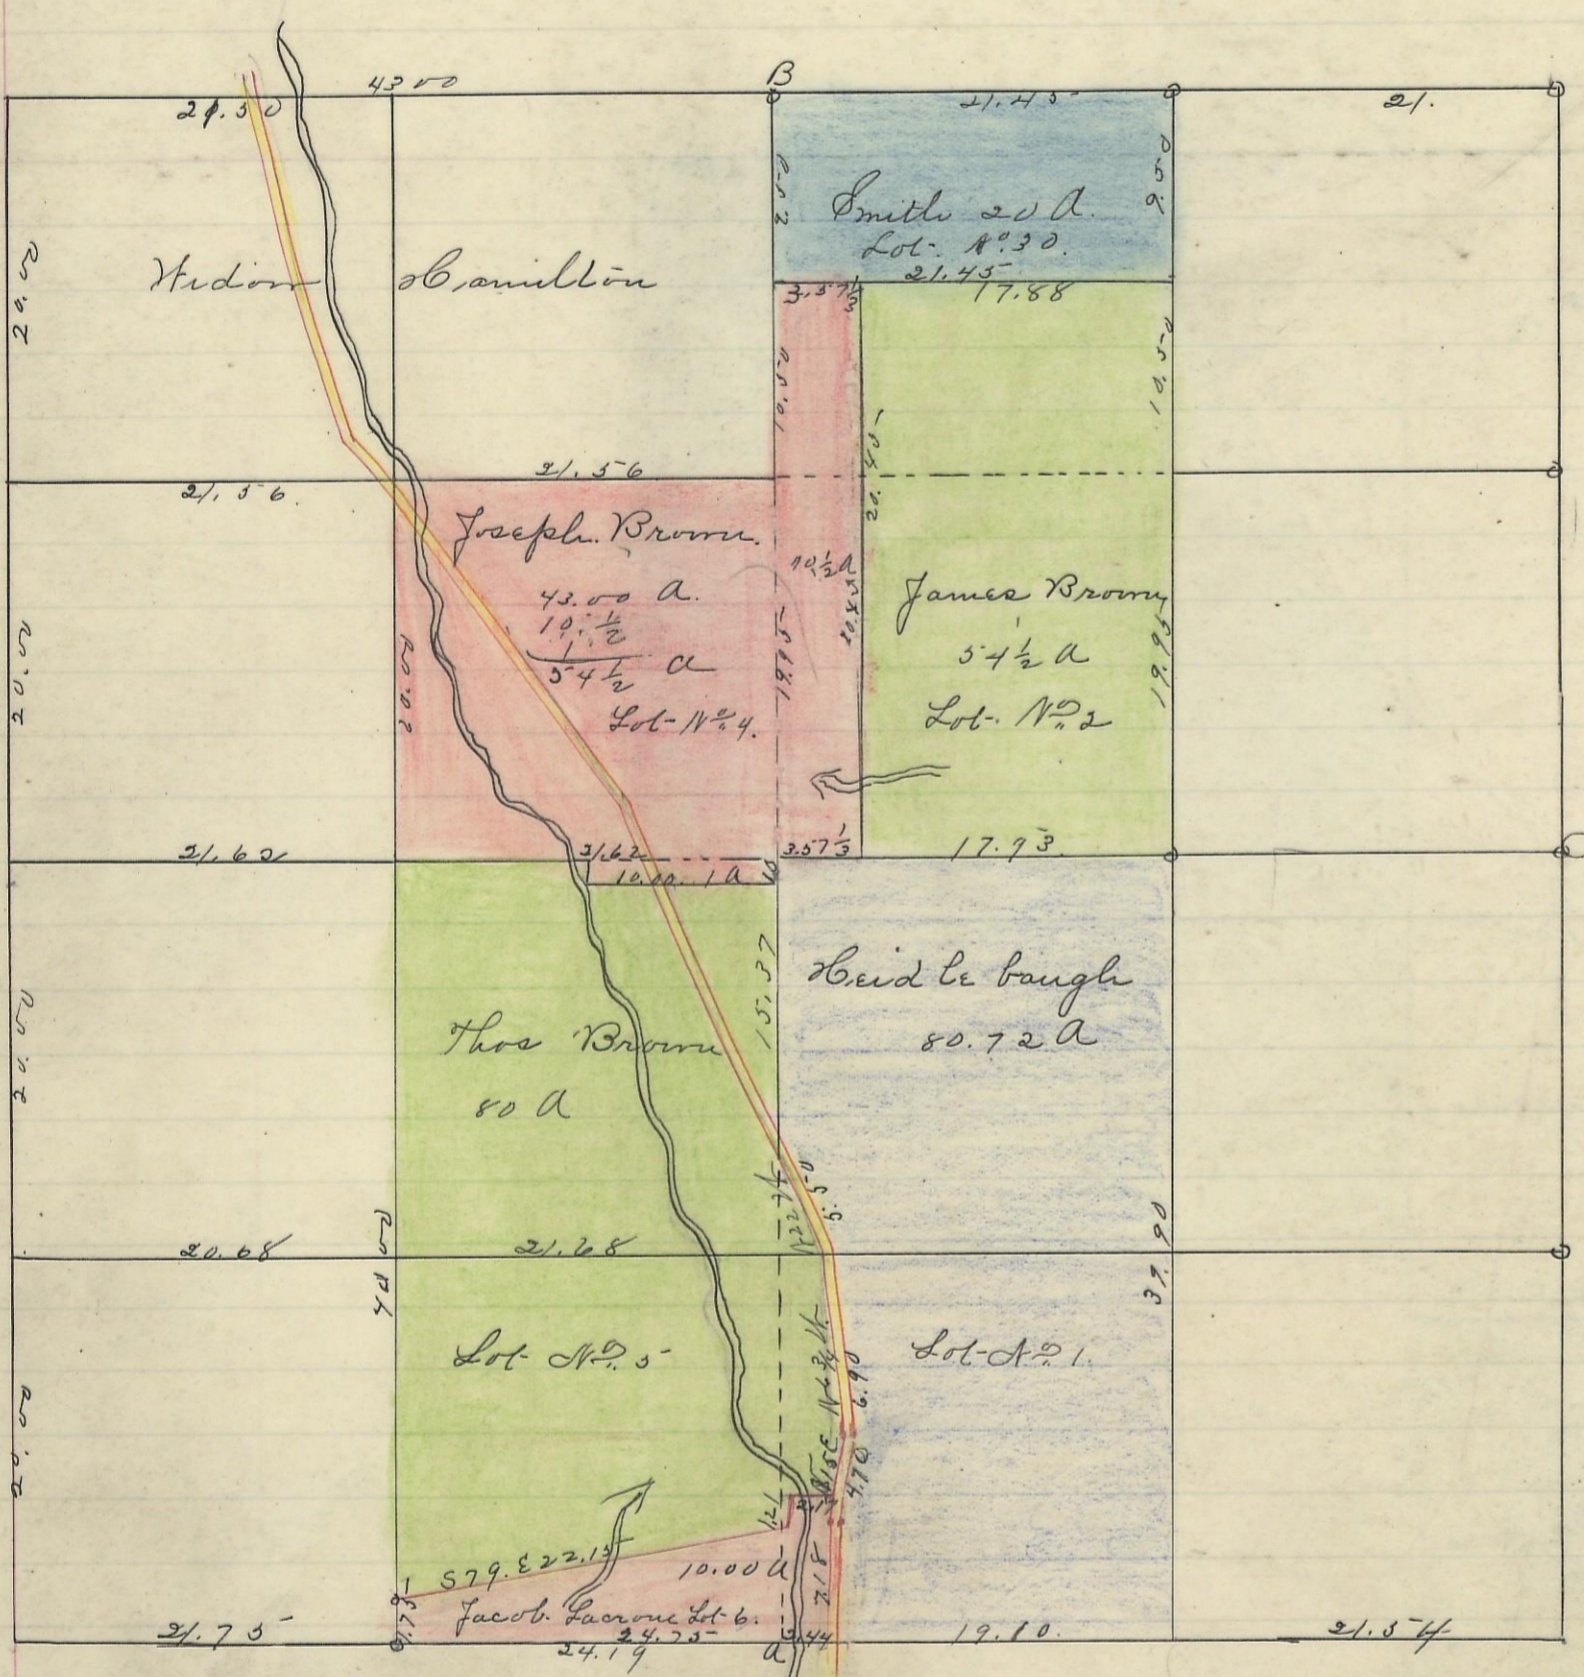

Variation
 from A to B 2' N.
 " C to D 1°30' N

24.19
 2.47
 21.72

24.75
 2.00
 22.75

21.19
 2.00
 23.19

Scale 1/2 inch to an acre

- Widdibaugh Lot No. 1 = 81.00 A.
 - James Brown " " 2 = 54.50 A.
 - Smith " " 3 = 20.00 "
 - Joseph Brown " " 4 = 54.50 "
 - Thos. Brown " " 5 = 80.00 "
 - Jacob Lacroix " " 6 = 10.00 "
- 300.00 Acres.

I hereby certify the above to be a correct Plat of Fractional Lots in Section No. 15 Township No. 15 Range No. 17. Coocking County Ohio. Surveyed and Plated August 1866. By Levi Davis Sur. S. C. W.

Recorded August 24 1868.
 Hiram Ackers. Recorder. S. C. W.

I hereby Certify the above to be a true copy.

P. D. Sloan Recorder.

The above Plat transferred from Plat Book "A" page 47. Record of Fractional Lots. S. C. W. June 4th 1901.
 P. D. Sloan Recorder S. C. W.