
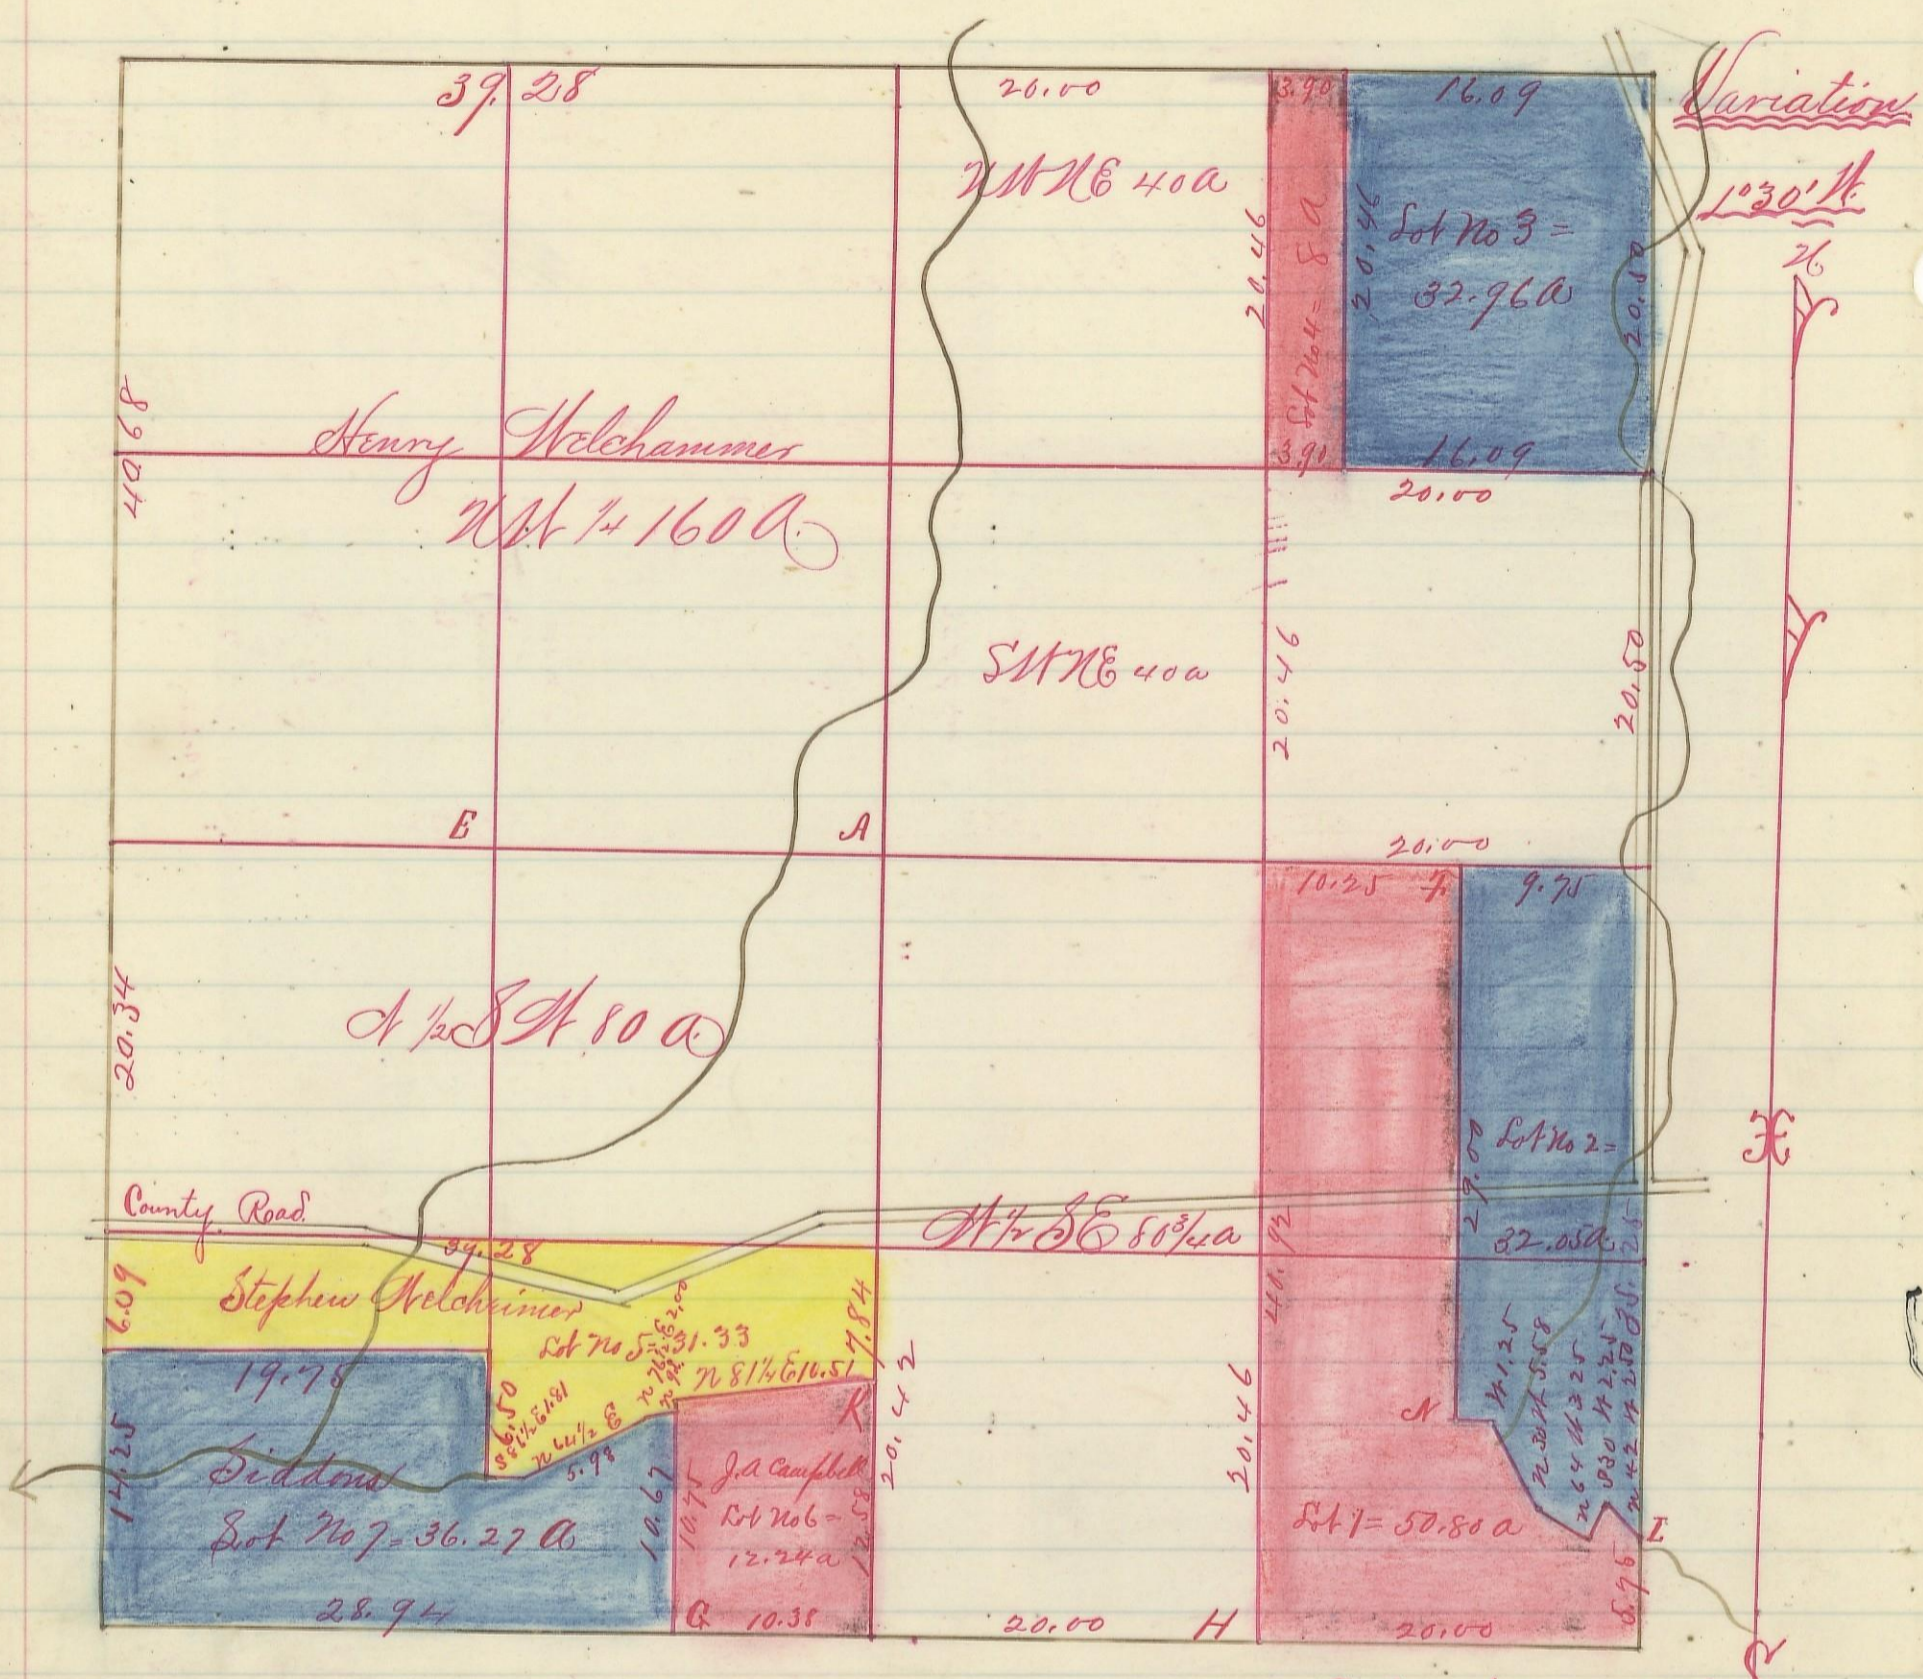


Section No 23 Township No 12 Range No 19

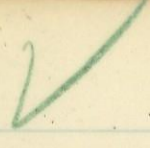

I hereby certify the above to be a correct Plat of Fractional Lots in Section No 23 Township No 12 Range No 19, Hocking County Ohio. Surveyed 1869. By Levi Davis Surveyor N.C.O.

Recd and Recorded April 5th 1884. Recorder N.C.O.

- From L to N By Creek
- N 42° W 2.50 S 30° W 2.25 N 64° W 3.25 N 30° W 5.00 & west 1.25 =
- A H. O 20 N 61° E 38 Ash 6 S 62 1/2° W 25
- C B Oak 3 N 48 1/2° E 12 1/2. No 3 S 12 1/2° E 7
- E W Oak 15 N 5 1/2° W 38. No 9 S 89 1/2° W 42 1/2.
- F Gum 7 N 64° E 16. No 9 N 61° W 47.
- H B Oak 6 N 31 1/2° W 20. Hick 12 S 63 1/2° W 43 1/2
- K ash 20 N 50 1/2° W 45. Sugar 15 S 33° E 32.

Jacob Weaver Recorder N.C.O.