



PERRY, No. 12, Range 19, Section No. 29

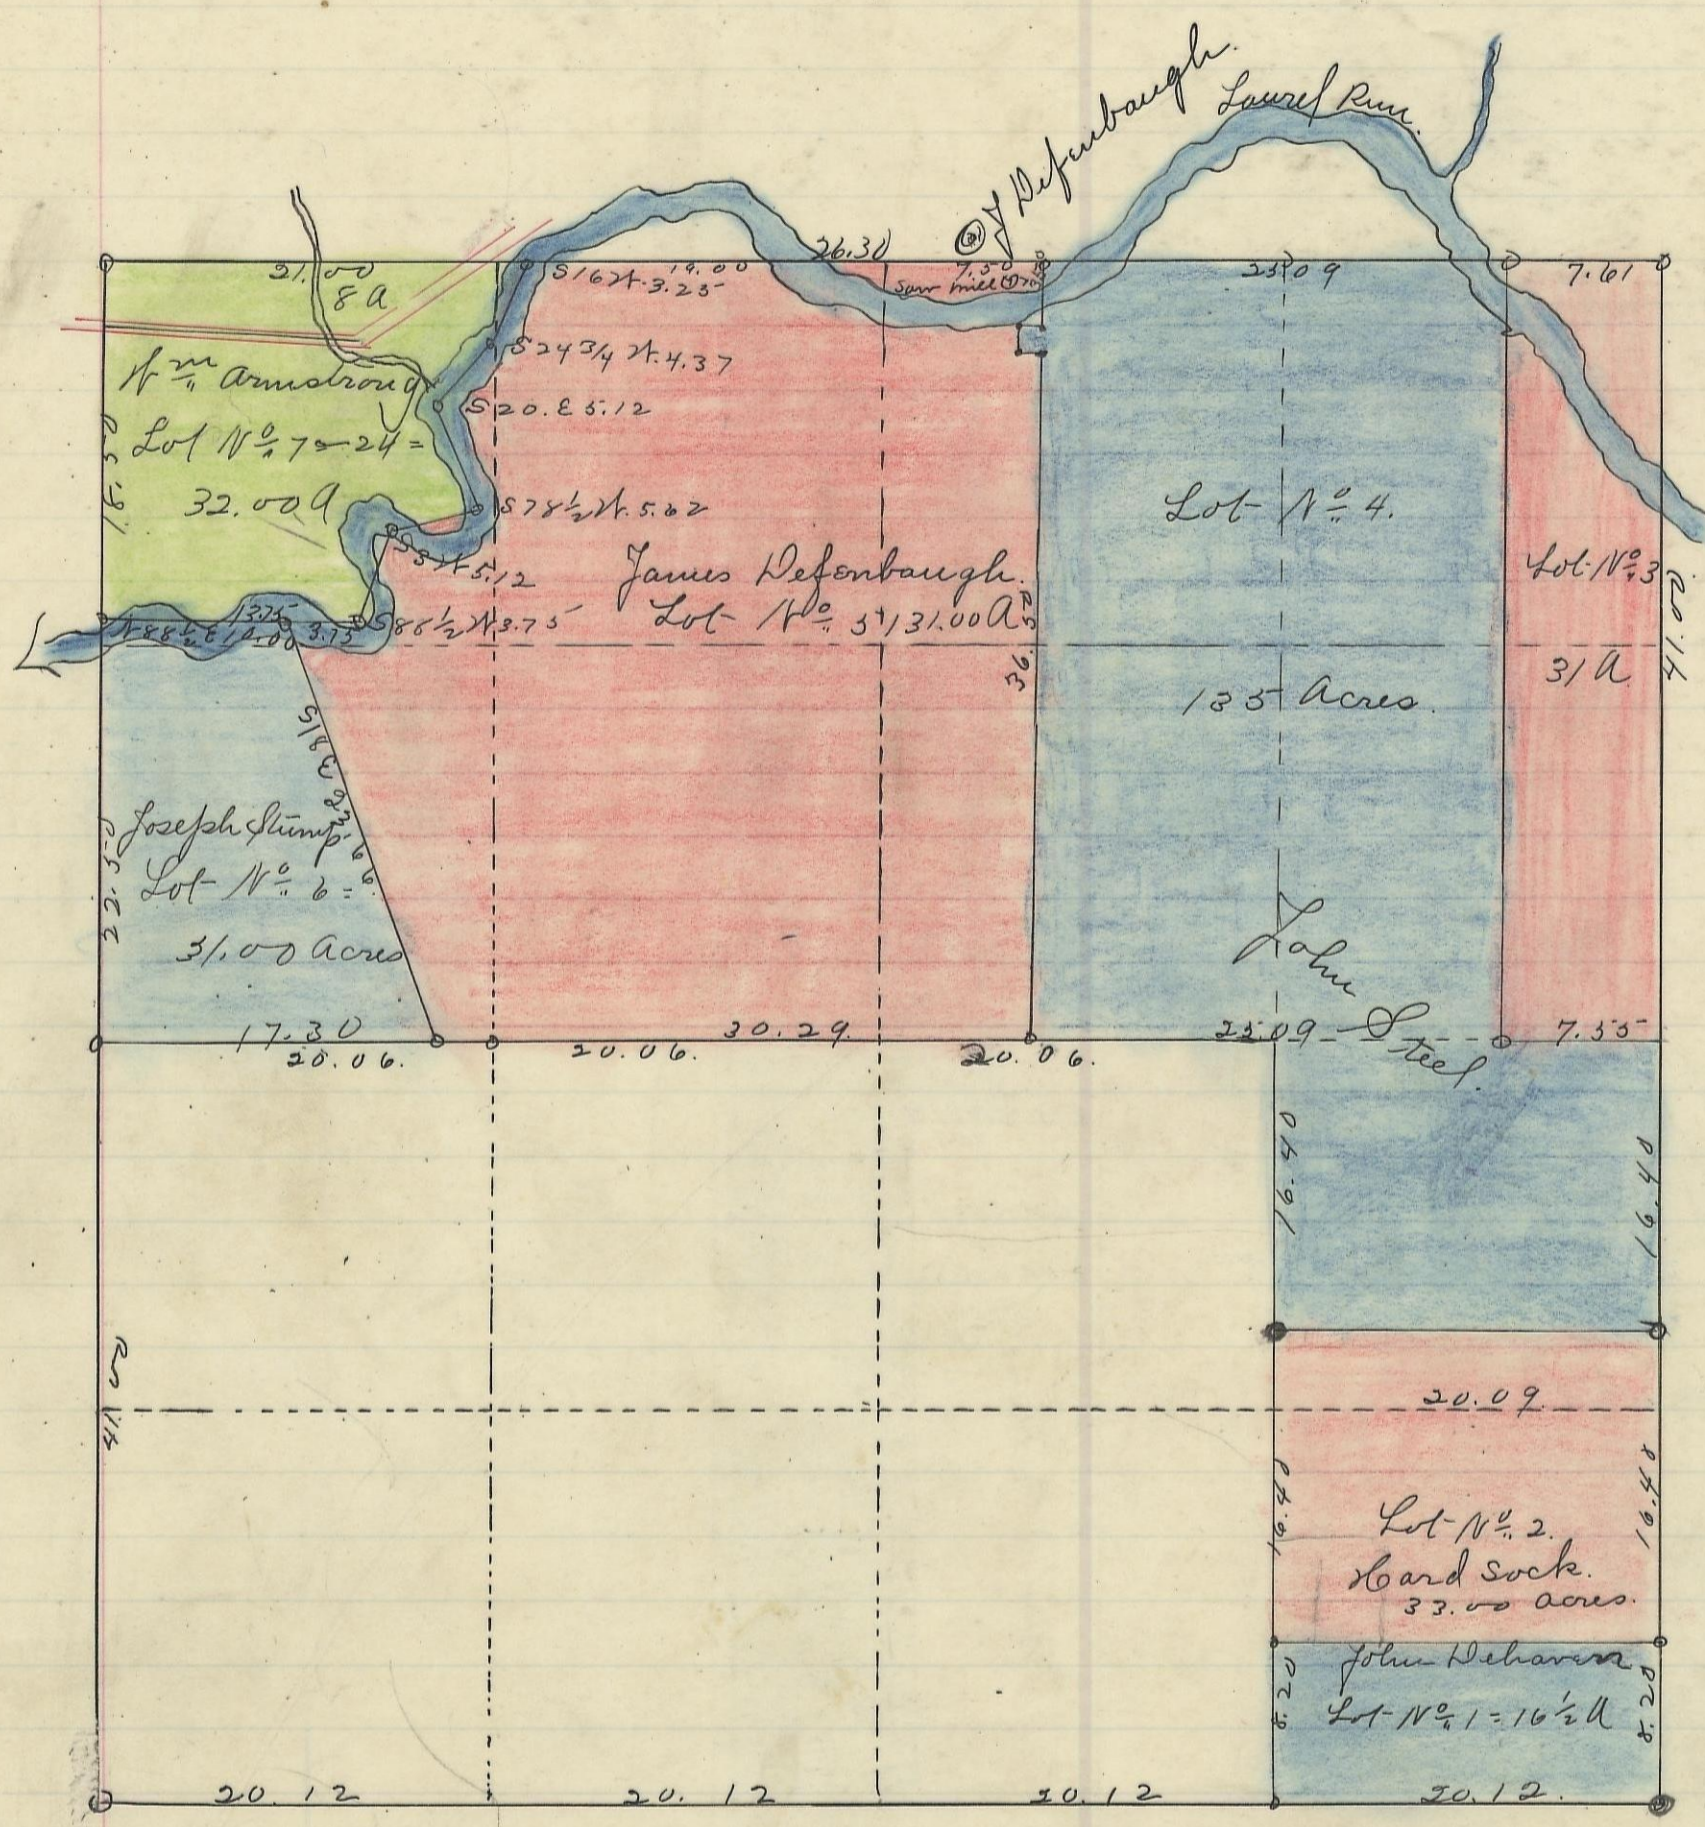

Variation
1°30' N

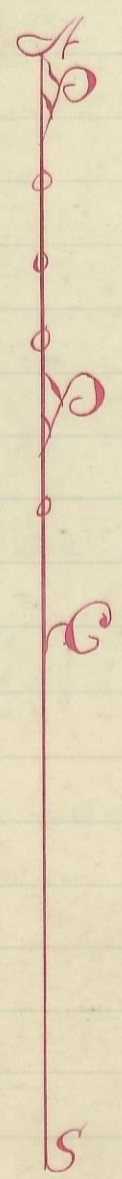

Scale 1 inch to 100 rods

I hereby certify the above to be a correct Plat of Fractional Lots in
 Section No. 29, Township No. 12, Range No. 19,ocking County Ohio, Surveyed
 1868. By Levi Davis Surveyor. S. C. W.
 Received and Plated Sept. 21st 1868

Viram Ackers, Recorder S. C. W.

I hereby certify the above to be a true copy

D. D. Sloan Recorder. S. C. W.

The above Plat transferred from Plat Book "A" page 94. Record of
 fractional lots. S. C. W. June 11" 1901

P. D. Sloan Recorder. S. C. W.

- John Dehaven Lot No. 1 = 16.50 a
- Boardsock " " 2 = 33.00 "
- Jas Allen " " 3 = 31.08 "
- John Steel " " 4 = 135.00 "
- Jas Deafenbaugh " " 5 = 131.00 "

- Joseph Stump Lot No. 6 = 31.00
 - Armstrong " " 7 = 32.00
- 409.58