


WARD, No. 13, Range 15, Section No. 33



Variation
10 30' N.

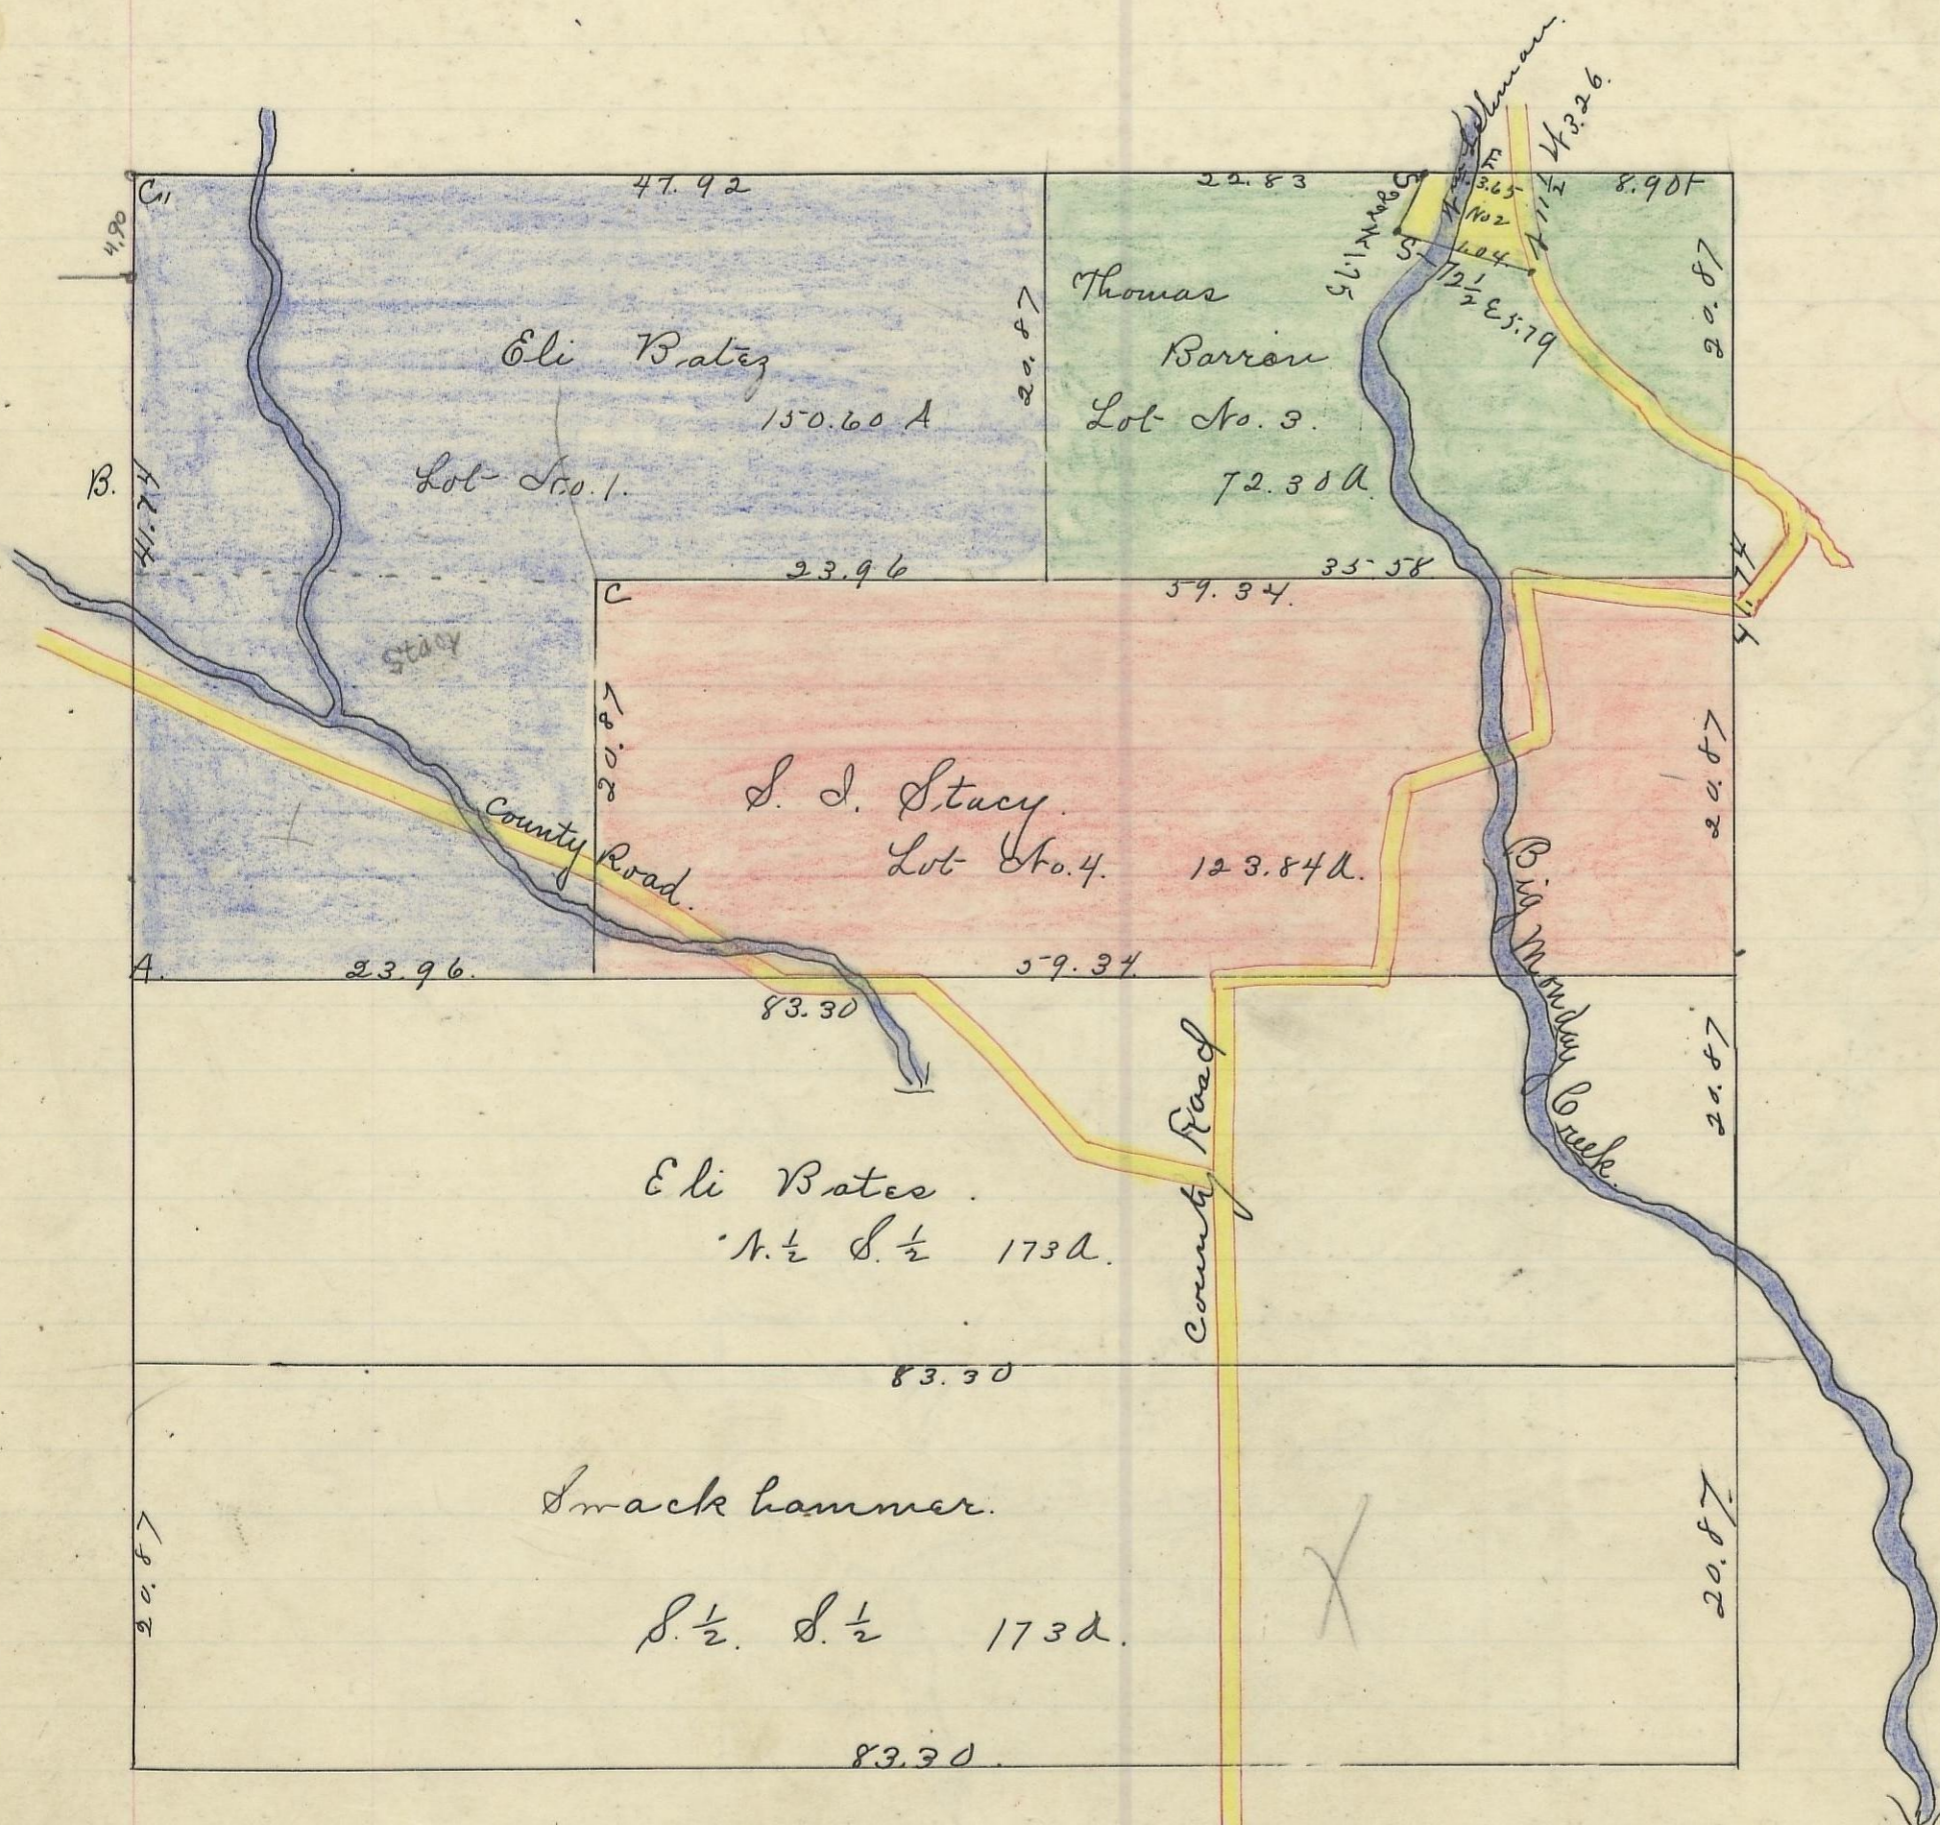

Scale of 10 chs to an inch



Corner	Bearing	Tree	Diameter	Corner	Diameter	Remarks
A.	N. oak.	15	S. 84 E	15 1/2		
B.	Hickory	3	N. 35 W	11		center
	W. oak.	20	S 17 E.	14 1/2		corner.
C.	Hickory	20	N. 82 E.	44		
D.	W. oak	40	N. 27 1/2 W	42		
	B. oak.	4	N. 46 E.	20 1/2		
E.	Beech	15	N. 62 W.	104		
F.	Hickory	14	N. 19 1/2 E	19		Sec. cor.
	Do.	20	N. 56 E.	23		
G.	W. oak	24	S 9 W.	100		
	B. oak.	40	N. 27 E.	86		

I hereby certify the above to be a correct Plat of Fractional Lots in Section No. 33, Township No. 13 Range No. 15, Ohio Company's Purchase, Wocking County Ohio.

Surveyed 1869 By Levi Davis Sur. S. C. W.

Rec'd for Record Jan'y 21 1878

Recorded Jan'y 26 1878.

Benj. White. Rec^d S. C. W.

The Above Plat transferred from Plat Book "A" page 209 Record of fractional lots S. C. W. and Certified to be a true copy by P. W. Sloan. Recorder. S. C. W.