


WASHINGTON, No. 13, Range 17, Section No. 27

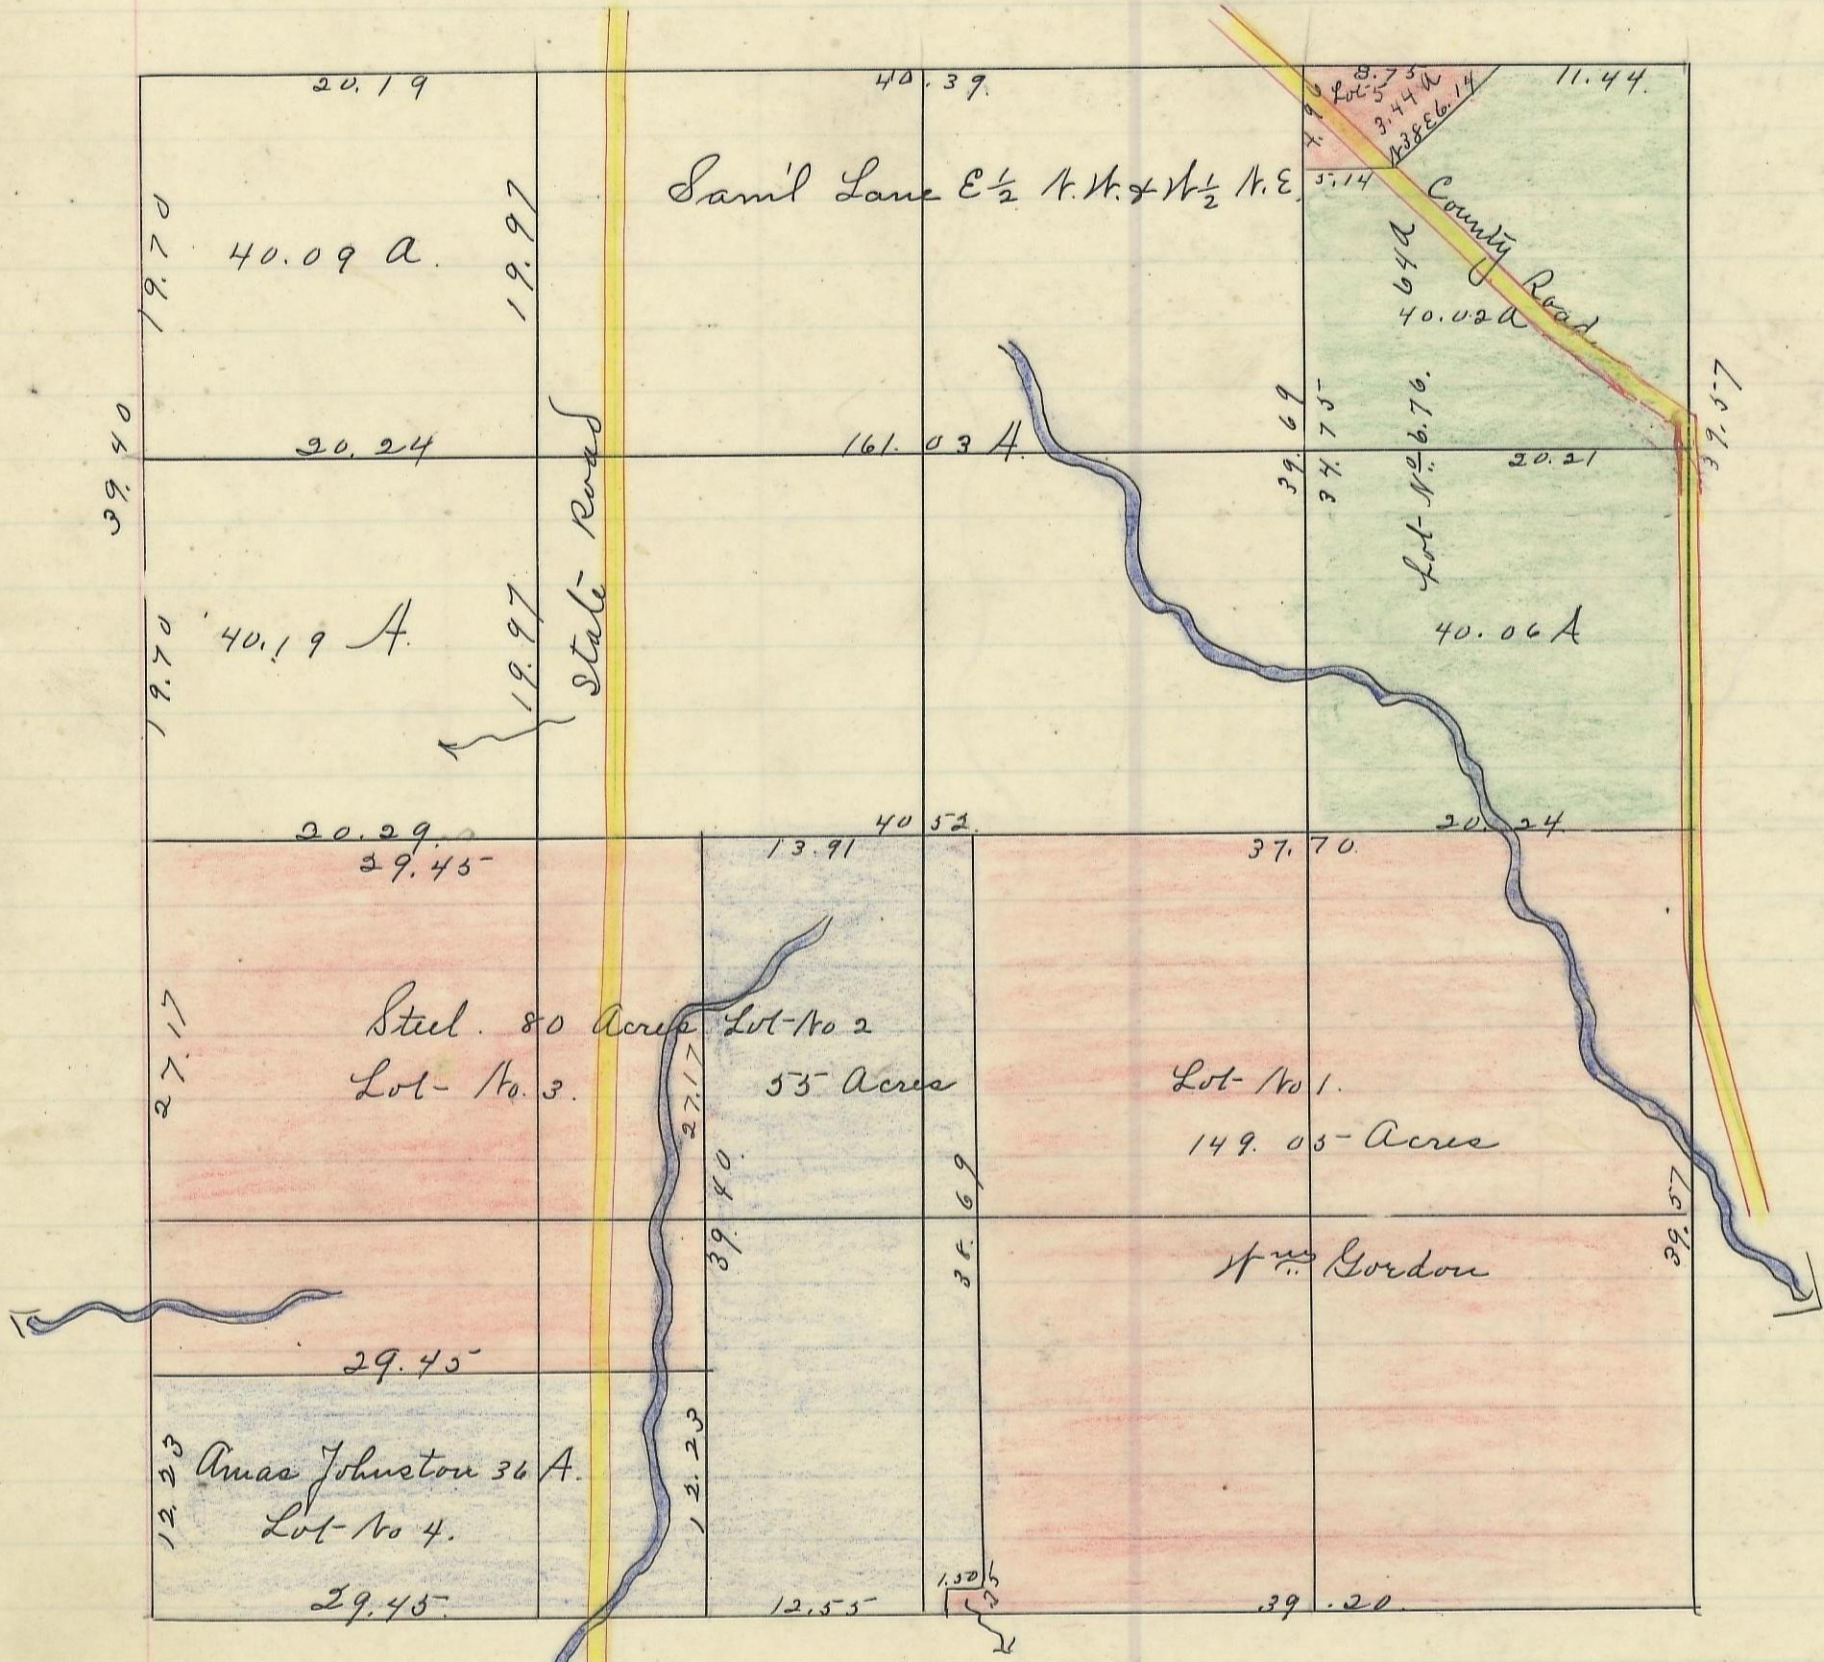

Variation

1° 30' N.

A
B
C

- Lot- No. 1. Wm. Gordon. 149.00 A.
- " " 2. Steel. 55.00 "
- " " 3. Steel. 80.00 "
- " " 4. Amos Johnston. 36.00 "
- " " 5. Wm. Gordon - 3.44 "
- " " 6. James Cooper - 76.64 "

Scale is chas to an inch

I hereby certify the above to be a correct Plat of Fractional Lots in Section No. 27 Township No. 13 Range No. 17, Locking County, Ohio Surveyed and Platted in the fall of 1866 by Levi Davis Sur. S. C. O. Recorded April 1st- 1868.

William Achers Rec^{dy}

I hereby certify the above to be a true copy.

P. D. Sloan Rec^{dy}

The above Plat transferred from Plat-Book "A" Page 79. Record of fractional lots S. C. O. Aug. - 6" 1901. P. D. Sloan Recorder S. C. O.