


Names, V.P.'s Card #3  
Have Been Checked  
Ready To Ink  
Cards #  
1949-1958 Incl  
31

Card #  
1949-1958 Incl.  
31

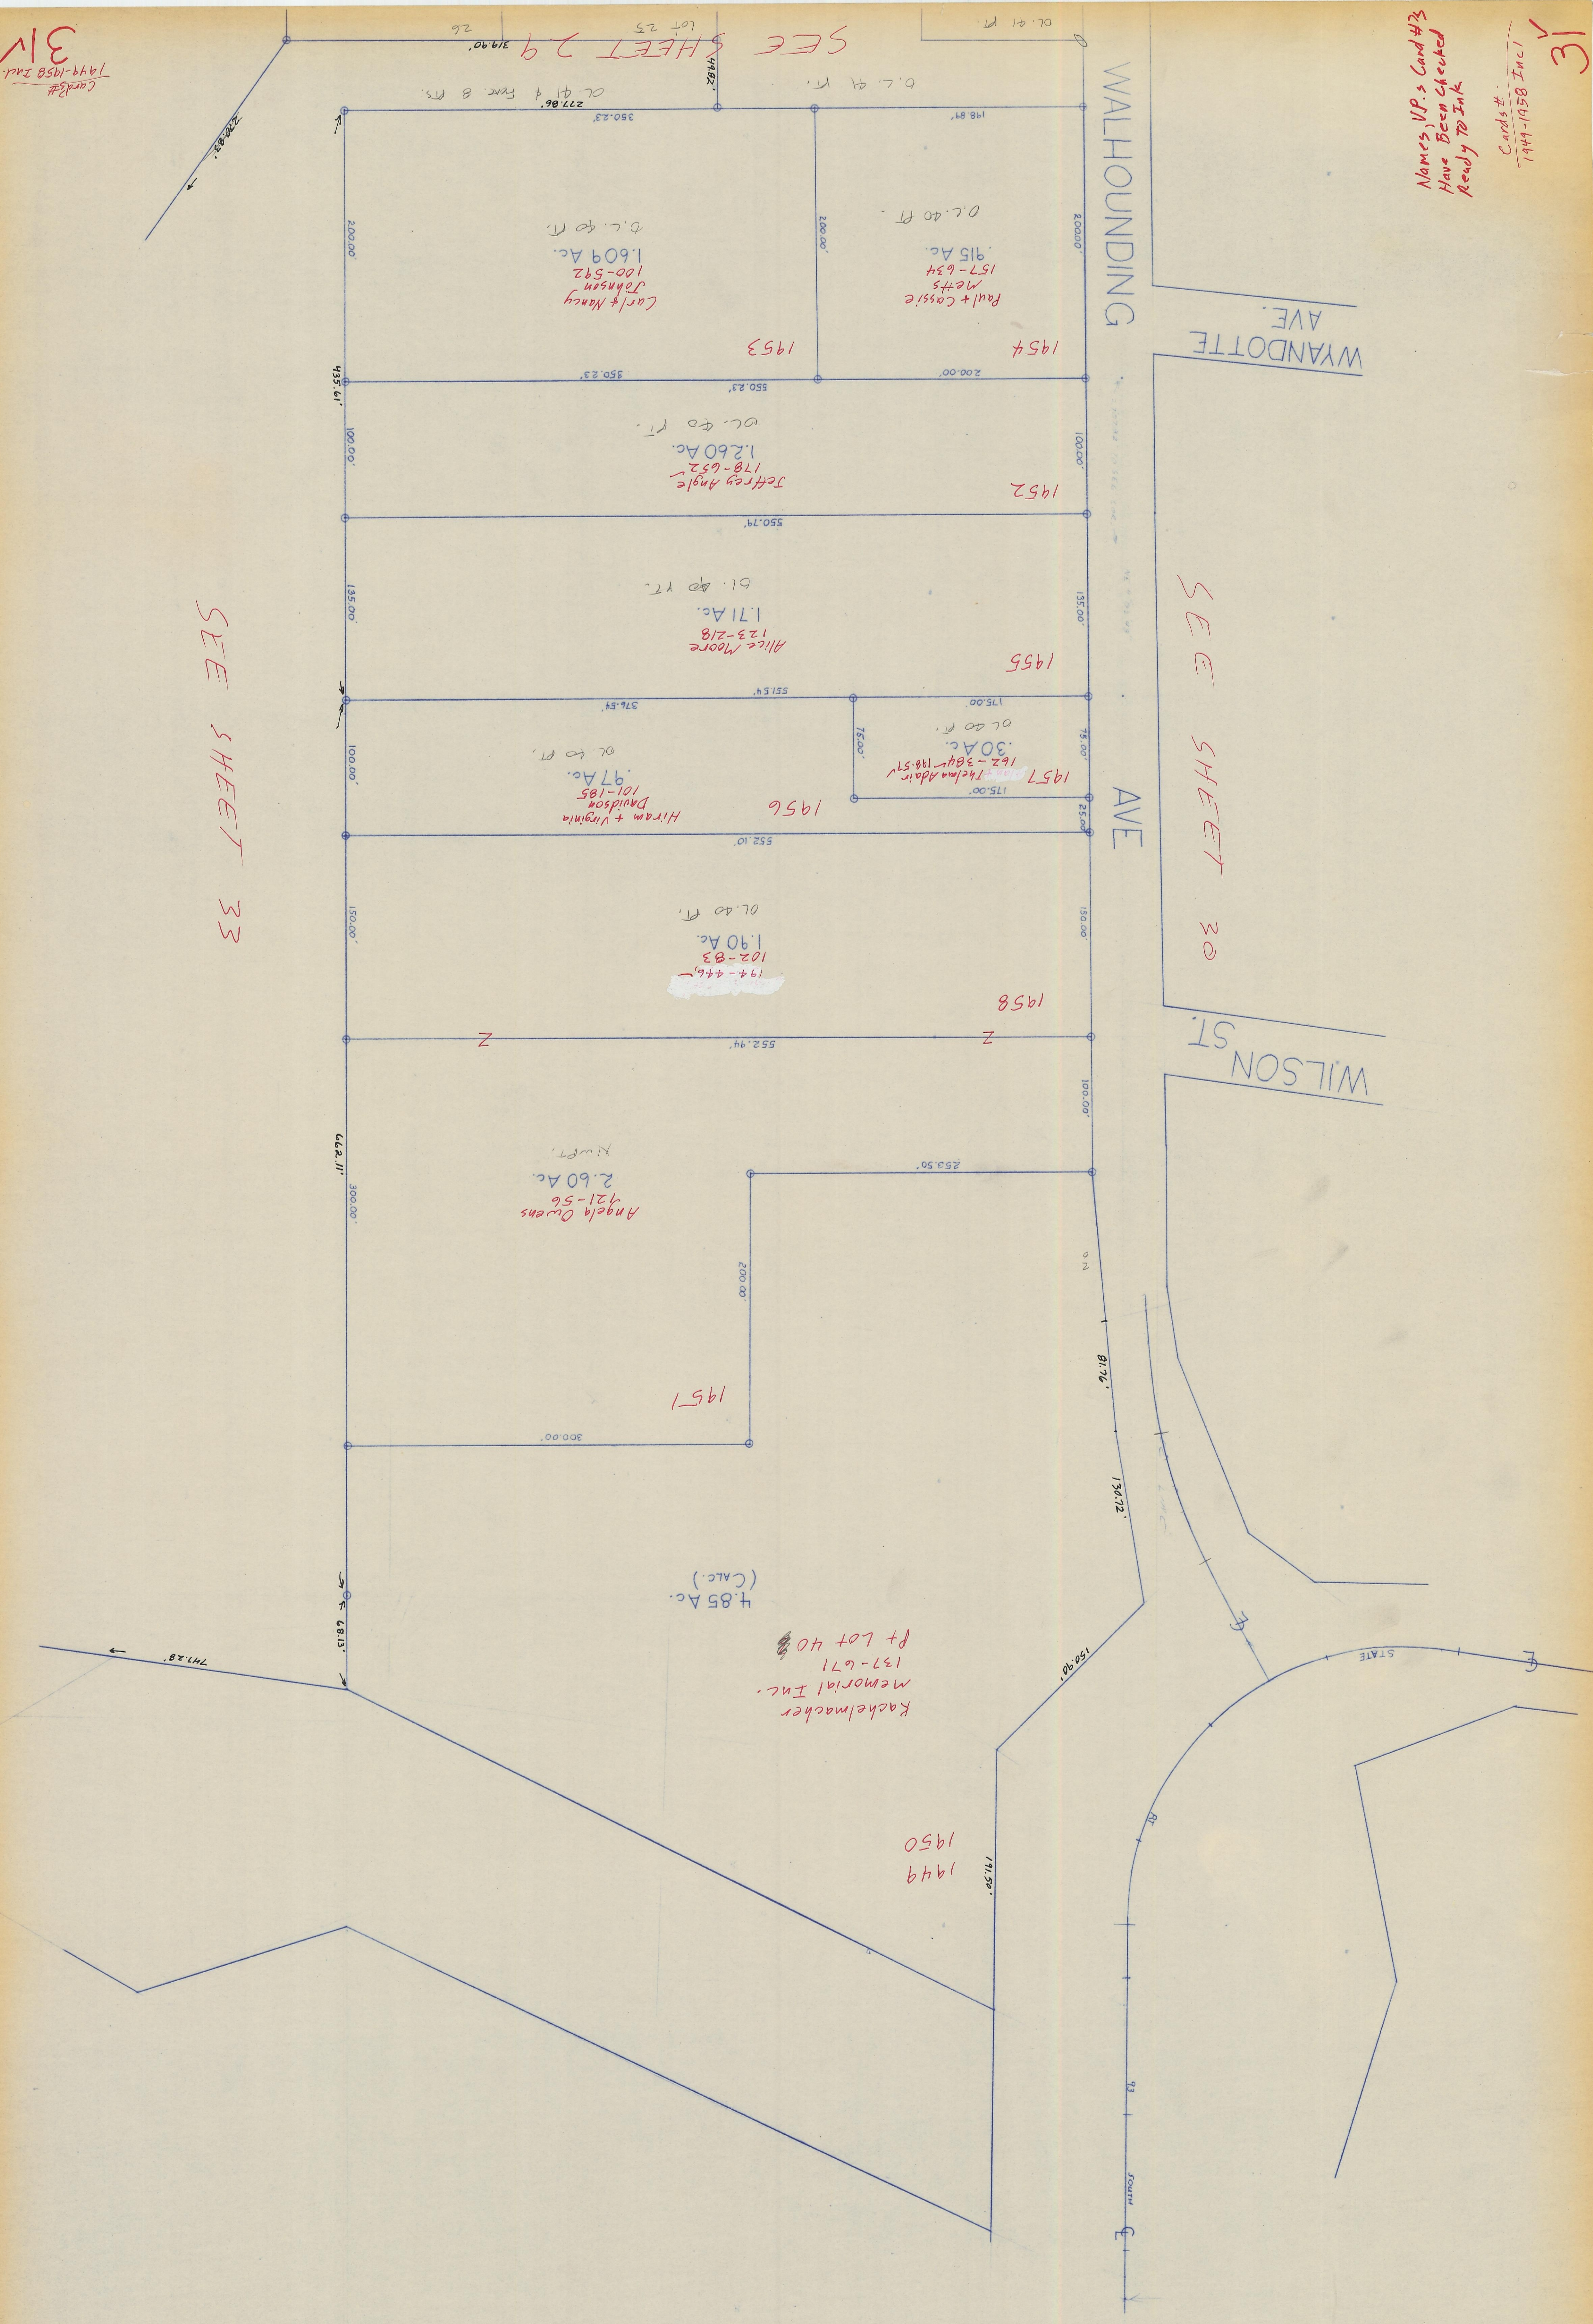

SEE SHEET 33

SEE SHEET 30

SEE SHEET 29

Kachelmayer  
Memorial Inc.  
137-671  
Pt Lot 40

Angela Owens  
121-56  
2.60 Ac.  
N.W.P.T.

4.85 Ac.  
(CALC.)

1951

1949  
1950

1958

Hiram + Virginia  
Davidson  
101-185  
97 Ac.  
O.L. to Pt.

1957  
162-384-148-57  
30 Ac.  
O.L. to Pt.

Alice Moore  
123-218  
171 Ac.  
O.L. to Pt.

Jeffrey Angle  
178-652  
1260 Ac.  
O.L. to Pt.

Carl + Nancy  
Johnson  
100-592  
1609 Ac.  
O.L. to Pt.

Paul + Cassie  
Metz  
157-634  
915 Ac.  
O.L. to Pt.

1953

1954

1952

1955

WALTHOUNDING AVE

WANDOTTE AVE.

WILSON ST

STATE

SOUTH

