


HOCKING COUNTY

Sec. 15 T14 R17

FALLS TWP.

Scale 1" = 50'

15 - 1

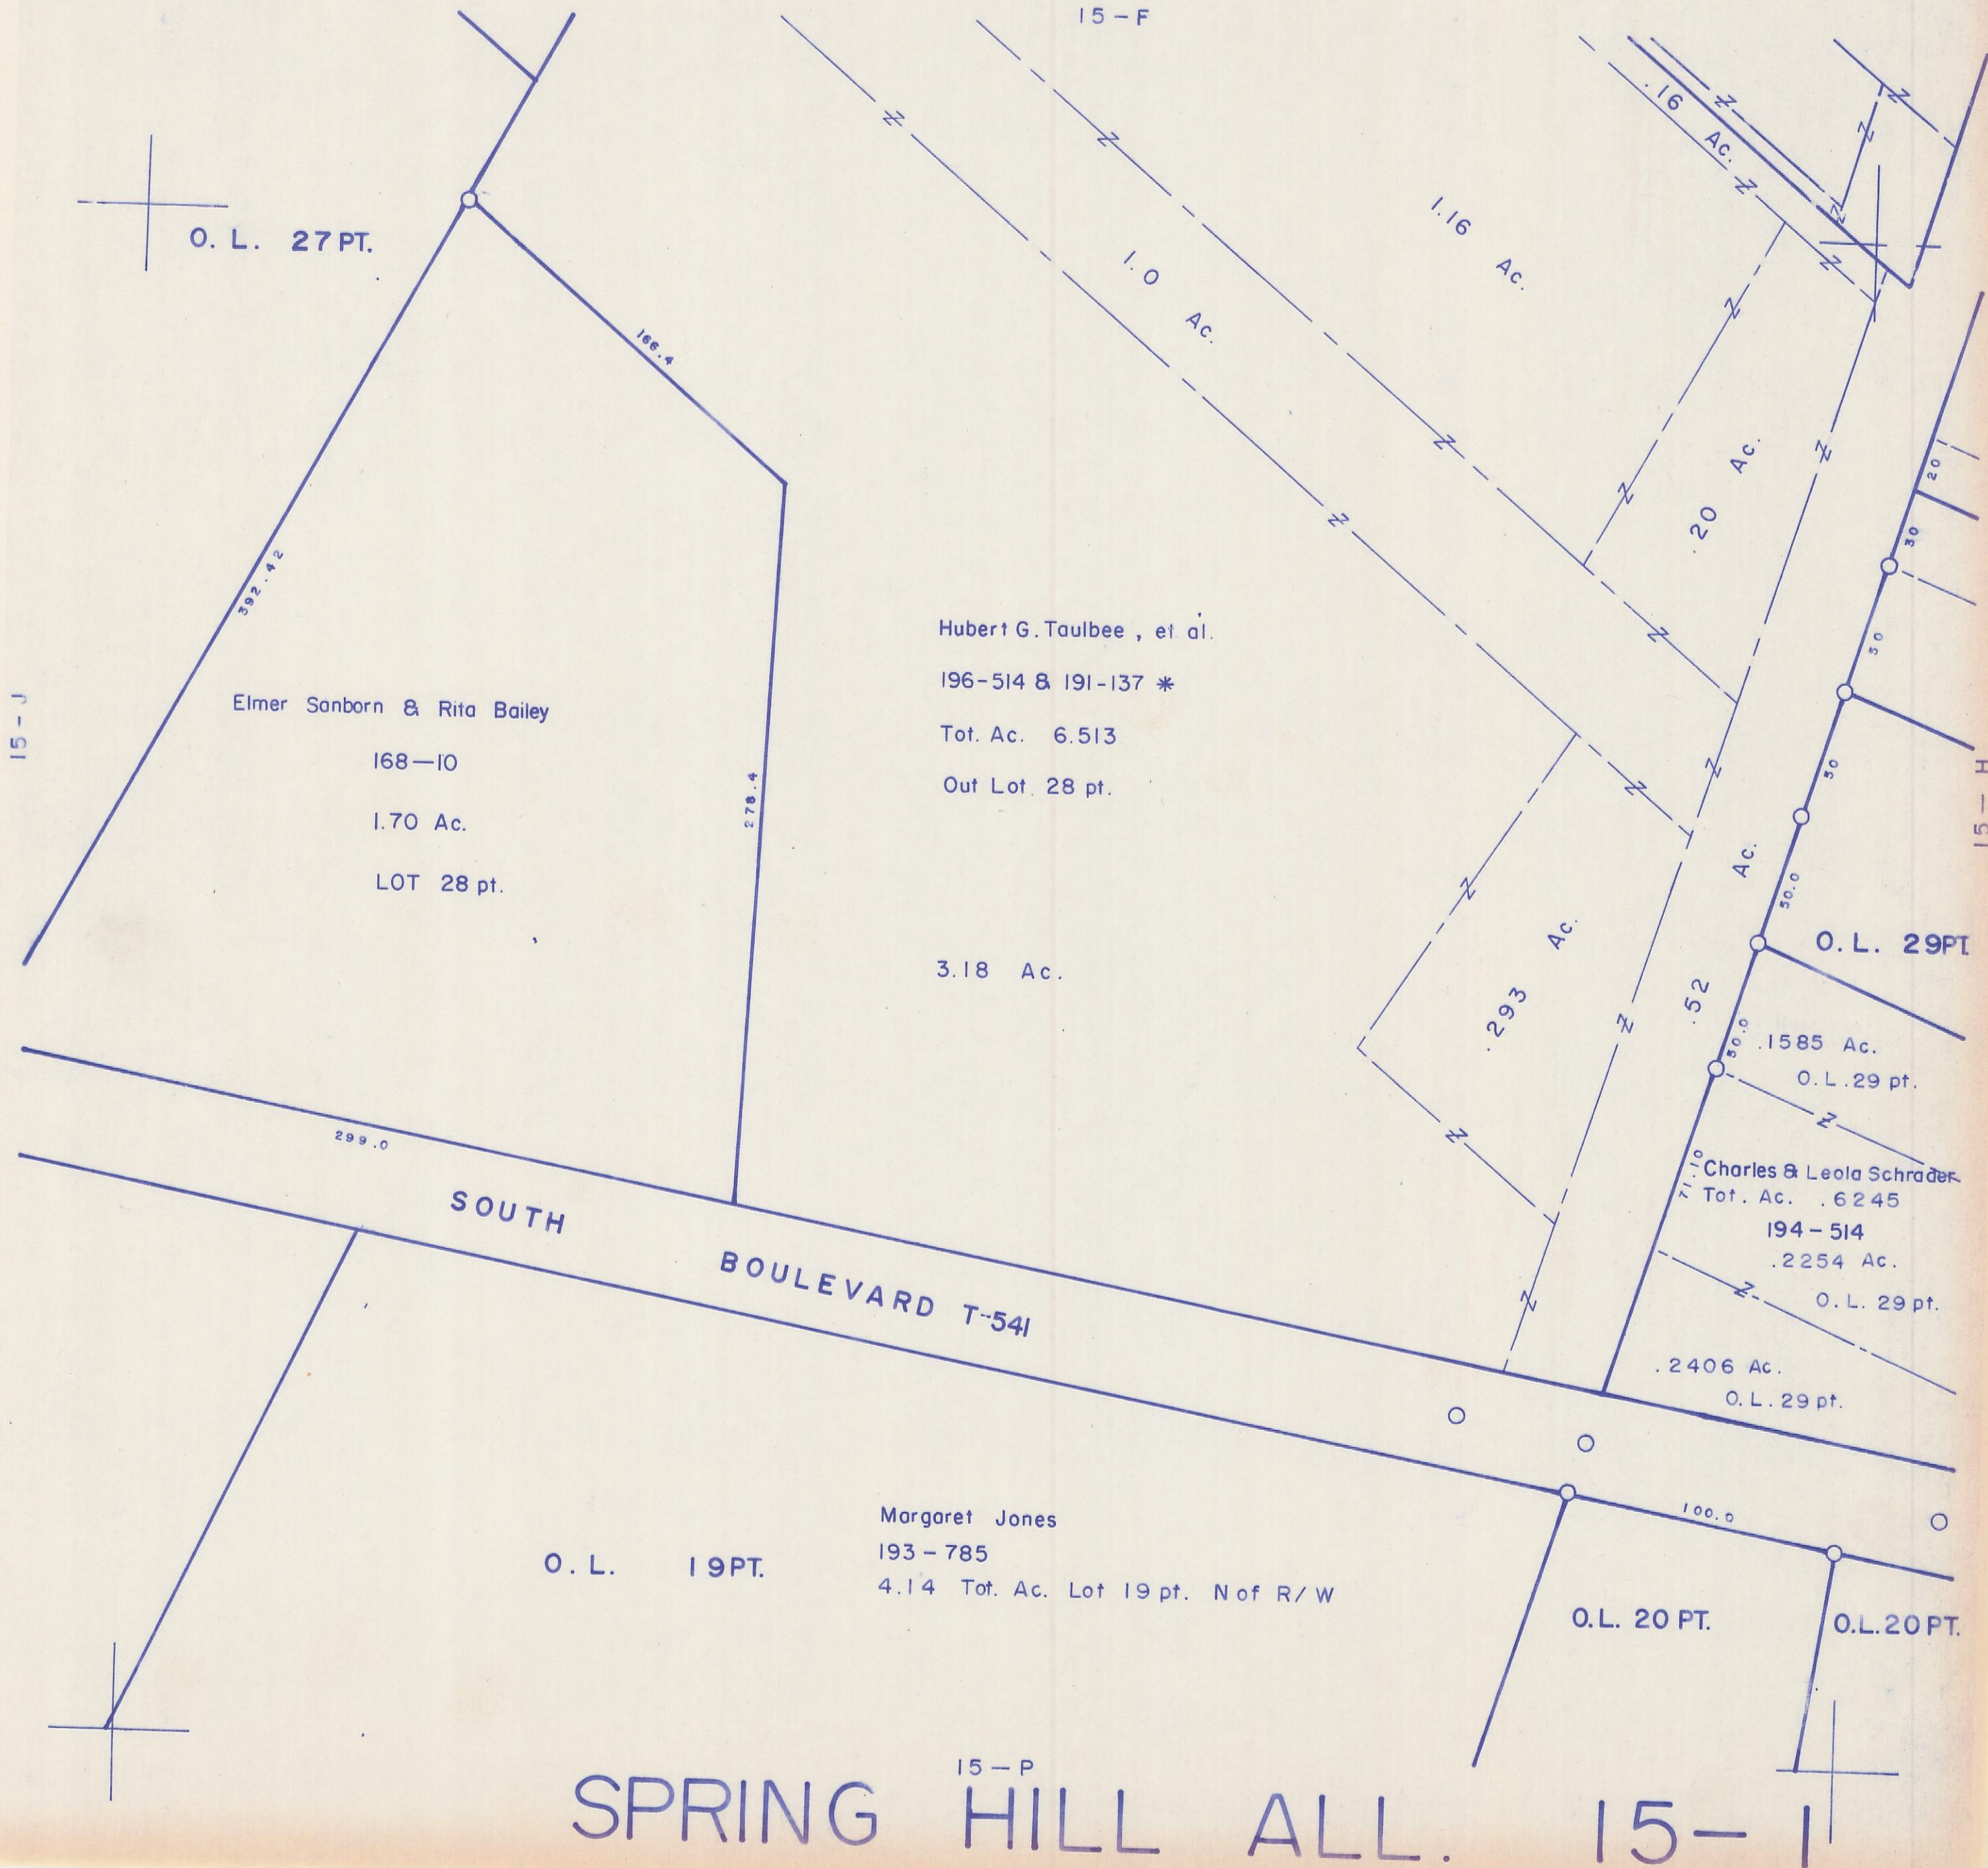

O. L. 27 PT.

Elmer Sanborn & Rita Bailey

168-10

1.70 Ac.

LOT 28 pt.

Hubert G. Taulbee, et al.

196-514 & 191-137 *

Tot. Ac. 6.513

Out Lot. 28 pt.

3.18 Ac.

SOUTH BOULEVARD T-54I

Margaret Jones

193-785

4.14 Tot. Ac. Lot 19 pt. N of R/W

O. L. 19 PT.

O. L. 29 PT.

Charles & Leola Schrader

Tot. Ac. .6245

194-514

.2254 Ac.

O. L. 29 pt.

.2406 Ac.
O. L. 29 pt.

O. L. 20 PT.

O. L. 20 PT.

SPRING HILL ALL. 15-1