


HOCKING COUNTY
 Sec. 36 T14N R16W
 FALLS GORE TWP.
 Scale: 1" = 400'

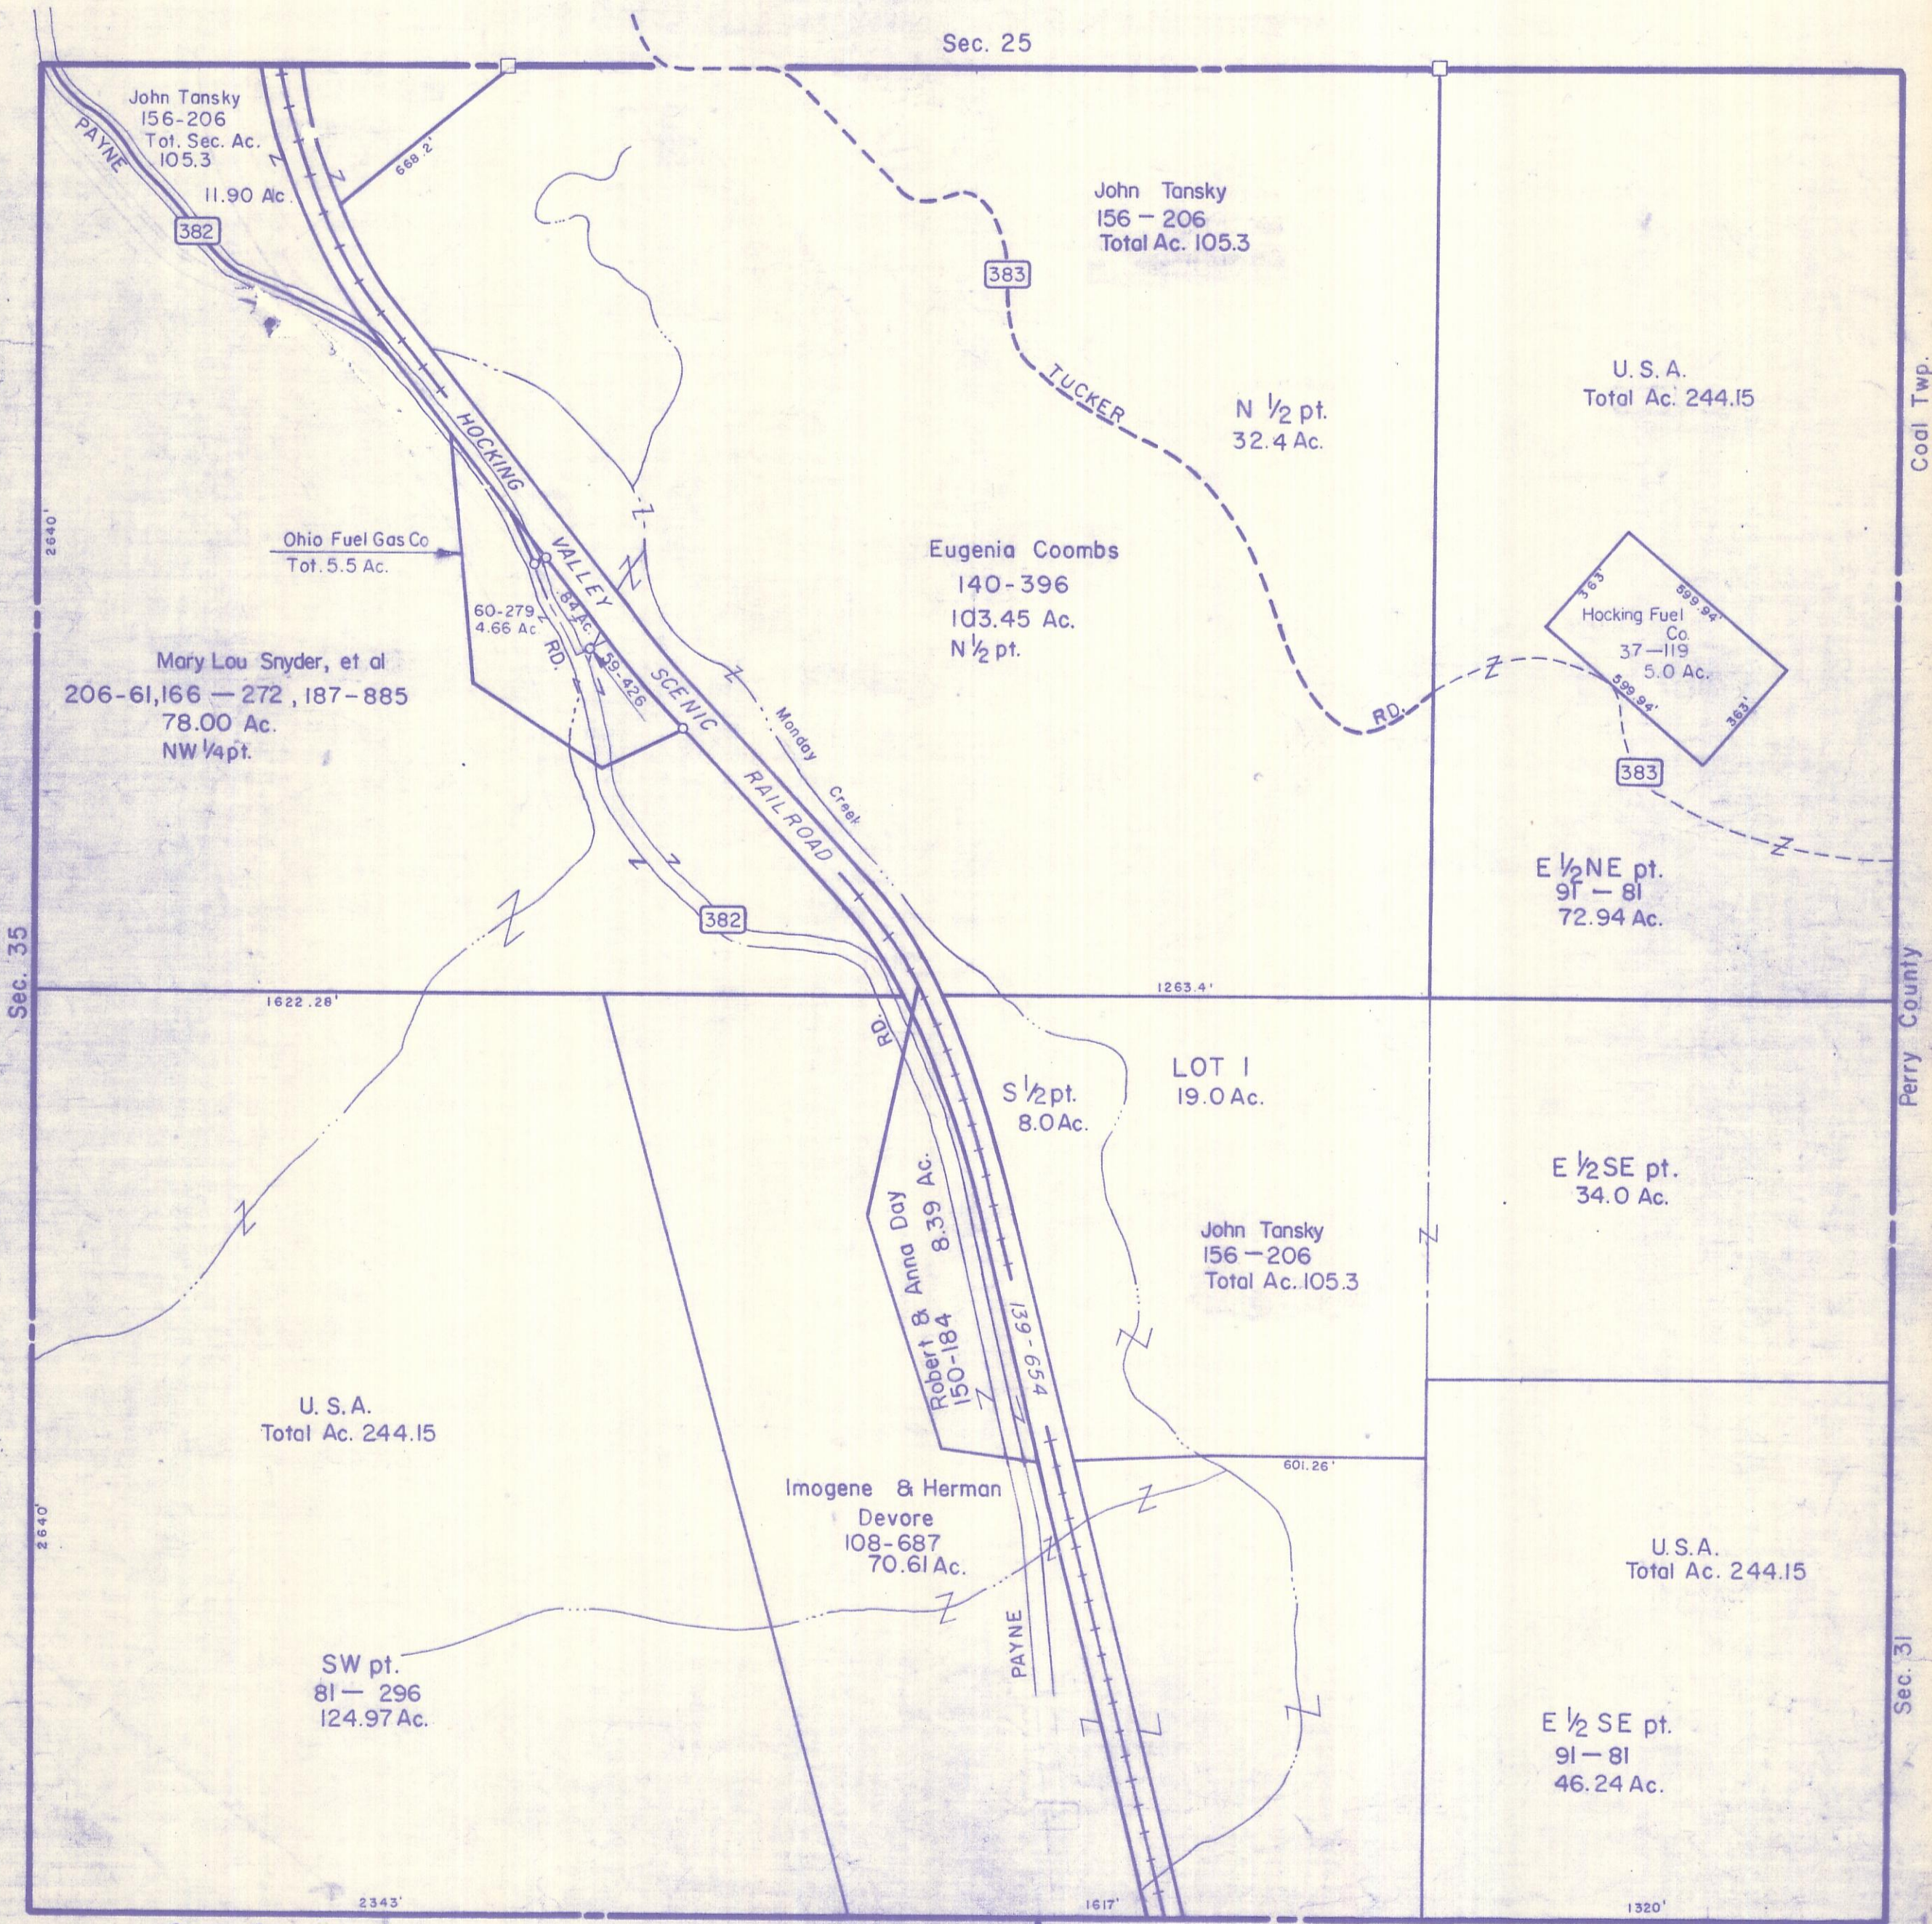

John Tansky
 156-206
 Tot. Sec. Ac.
 105.3
 11.90 Ac.

John Tansky
 156-206
 Total Ac. 105.3

U. S. A.
 Total Ac. 244.15

Ohio Fuel Gas Co
 Tot. 5.5 Ac.

Eugenia Coombs
 140-396
 103.45 Ac.
 N 1/2 pt.

Hocking Fuel
 Co.
 37-119
 5.0 Ac.

Mary Lou Snyder, et al
 206-61,166 - 272,187-885
 78.00 Ac.
 NW 1/4 pt.

E 1/2 NE pt.
 91-81
 72.94 Ac.

1622.28'

1263.4'

S 1/2 pt.
 8.0 Ac.

LOT 1
 19.0 Ac.

E 1/2 SE pt.
 34.0 Ac.

U. S. A.
 Total Ac. 244.15

John Tansky
 156-206
 Total Ac. 105.3

Imogene & Herman
 Devore
 108-687
 70.61 Ac.

U. S. A.
 Total Ac. 244.15

SW pt.
 81-296
 124.97 Ac.

E 1/2 SE pt.
 91-81
 46.24 Ac.

2640'

601.26'

2343'

1617'

1320'

Green Twp. Sec. 6

Ward Twp. Sec. 36

SEC. 36