

4-5-00


HOCKING COUNTY

GOOD HOPE

SEC. 18 Pt. T 13 R 18

Scale 1"=400'

FAIRFIELD COUNTY

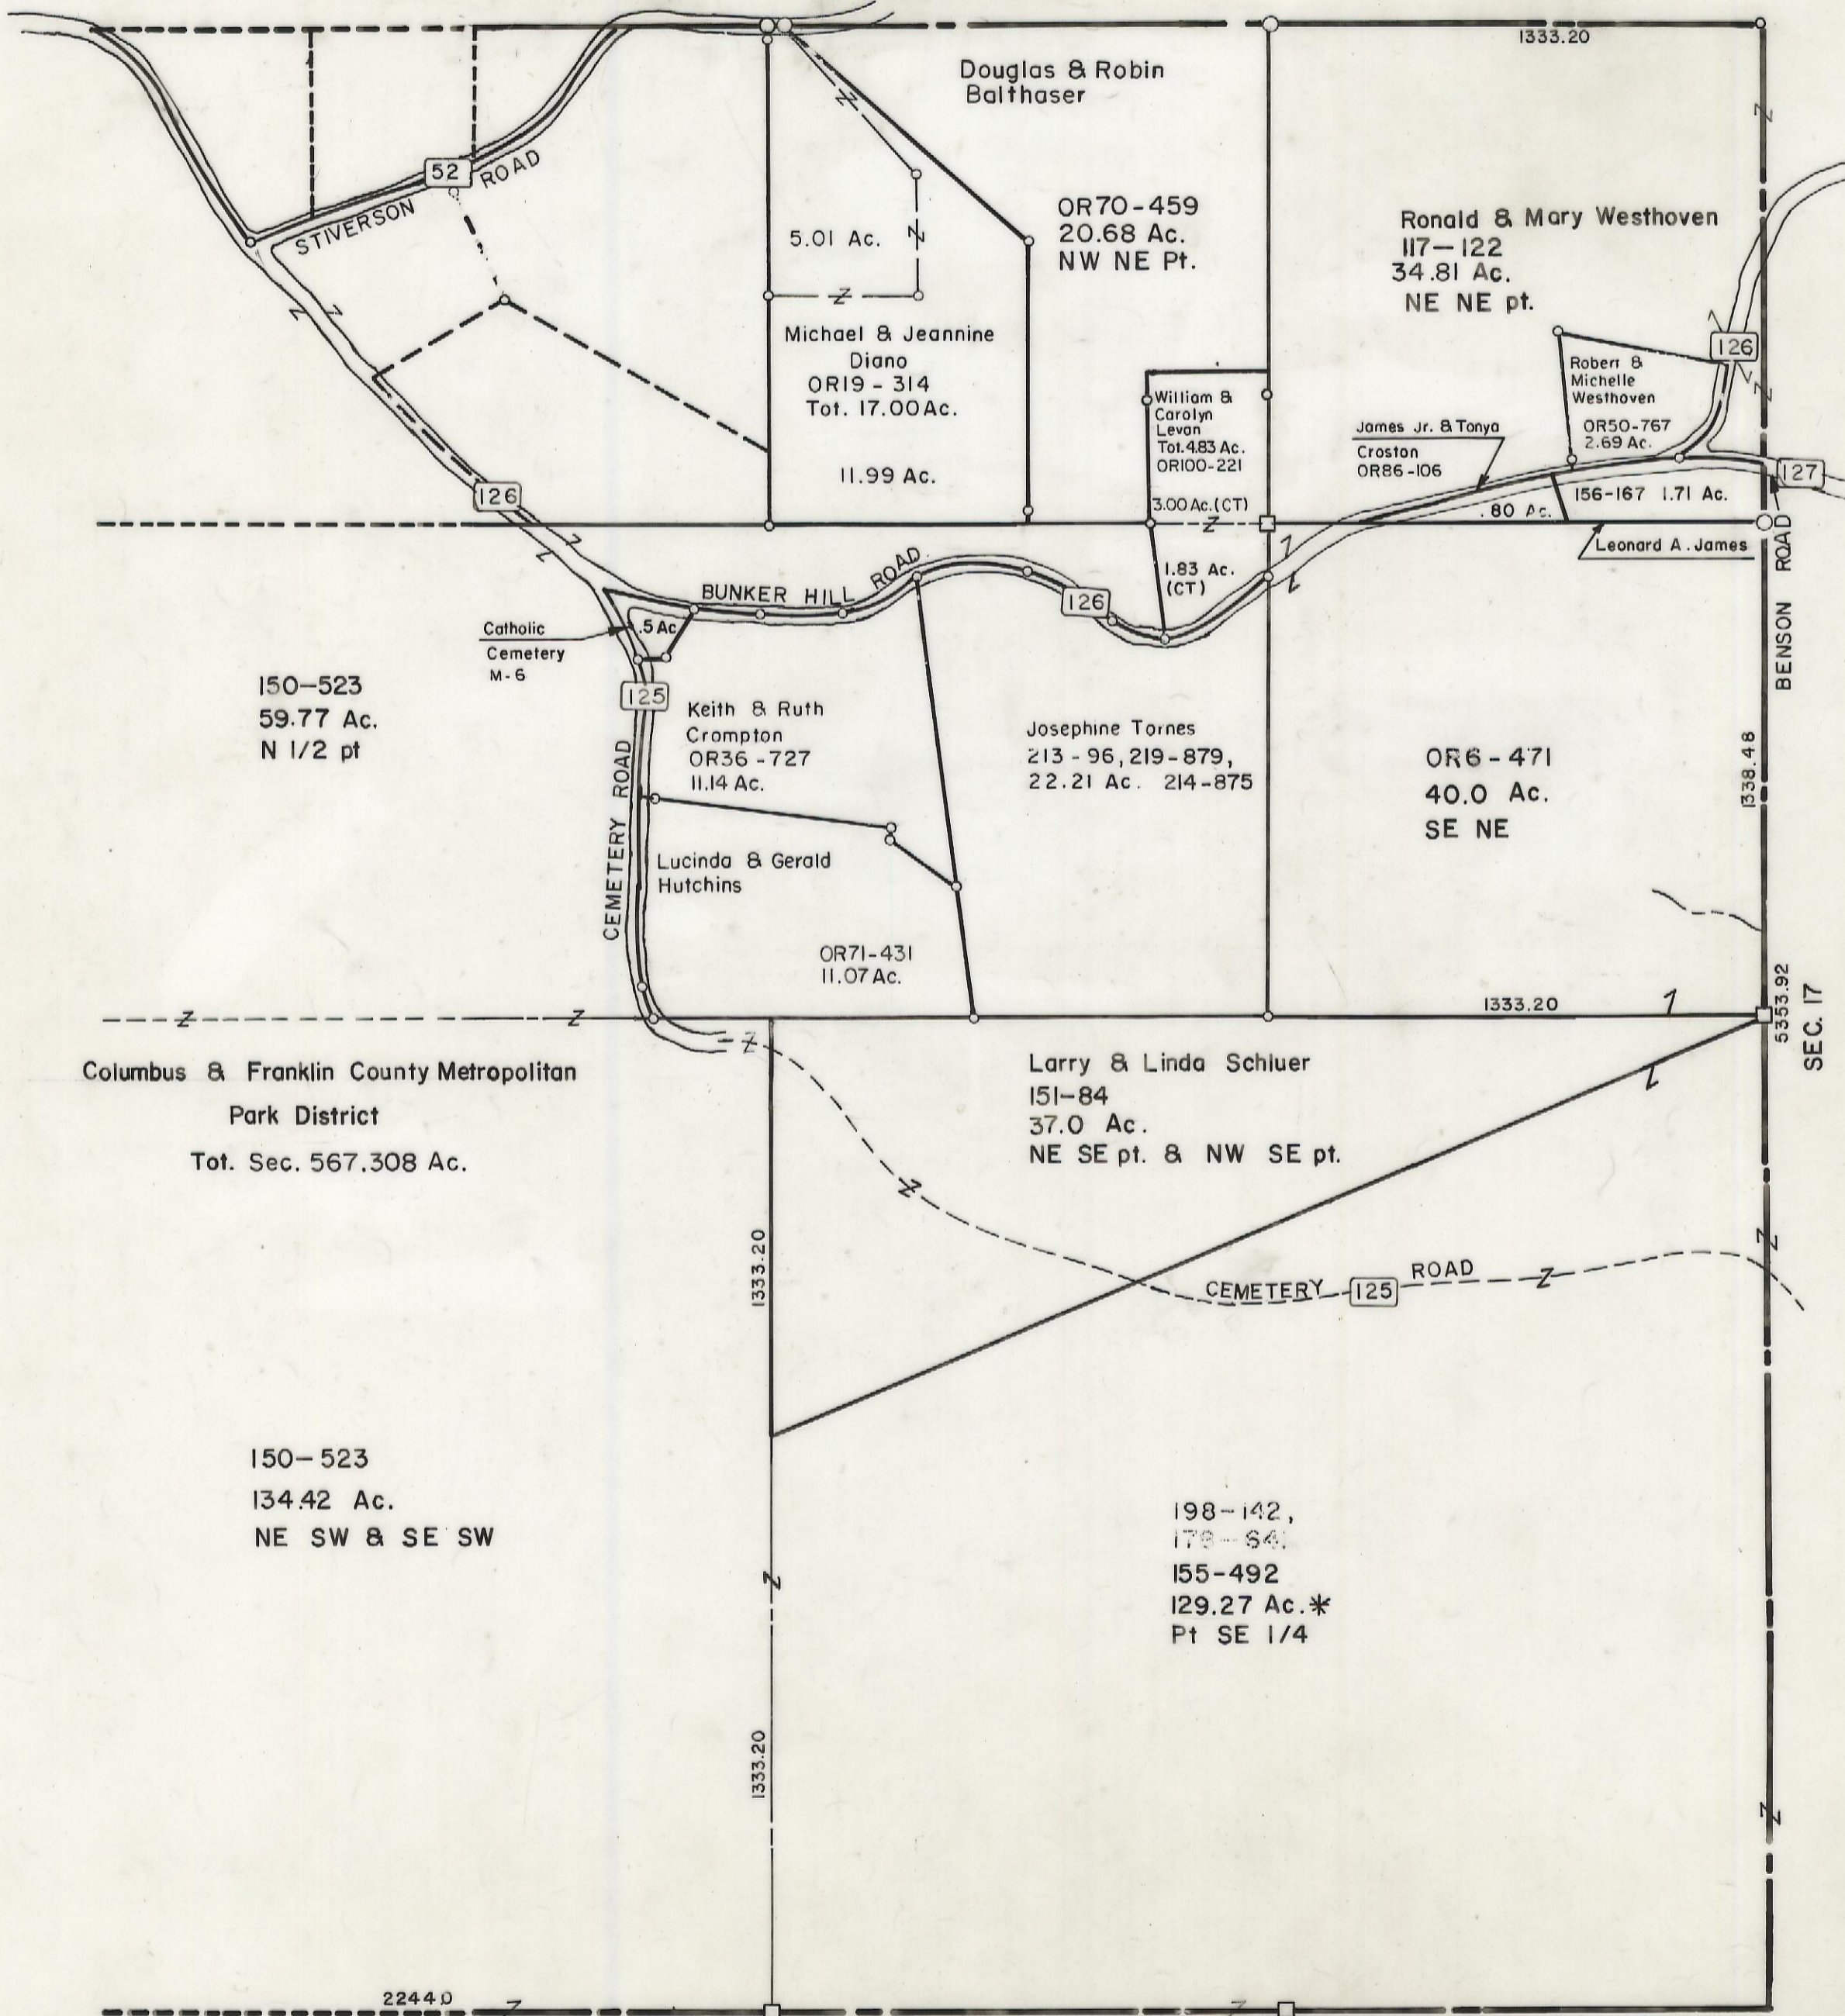

Columbus & Franklin County Metropolitan
Park District
Tot. Sec. 567,308 Ac.

150-523
59.77 Ac.
N 1/2 pt

150-523
134.42 Ac.
NE SW & SE SW

Douglas & Robin
Balthaser

OR70-459
20.68 Ac.
NW NE Pt.

Michael & Jeannine
Diano
OR19-314
Tot. 17.00 Ac.

11.99 Ac.

William & Carolyn
Levan
Tot. 4.83 Ac.
OR100-221

3.00 Ac. (CT)

James Jr. & Tonya
Croston
OR86-106

.80 Ac.

Ronald & Mary Westhoven
117-122
34.81 Ac.
NE NE pt.

Robert & Michelle
Westhoven
OR50-767
2.69 Ac.

156-167 1.71 Ac.
Leonard A. James

Catholic
Cemetery
M-6

5 Ac.

125

Keith & Ruth
Crompton
OR36-727
11.14 Ac.

Lucinda & Gerald
Hutchins

OR71-431
11.07 Ac.

Josephine Tornes
213-96, 219-879,
22.21 Ac. 214-875

OR6-471
40.0 Ac.
SE NE

Larry & Linda Schluer
151-84
37.0 Ac.
NE SE pt. & NW SE pt.

CEMETERY ROAD 125

198-142,
179-641
155-492
129.27 Ac.*
Pt SE 1/4

SEC 19

Sec 18 pt.

2244.0

SEC. 17

1338.48

1333.20

1333.20

1333.20

1333.20