

5-12-80


HOCKING COUNTY

Sec. 26 T13 R16

GREEN TWP

Scale 1" = 400'

Sec. 27

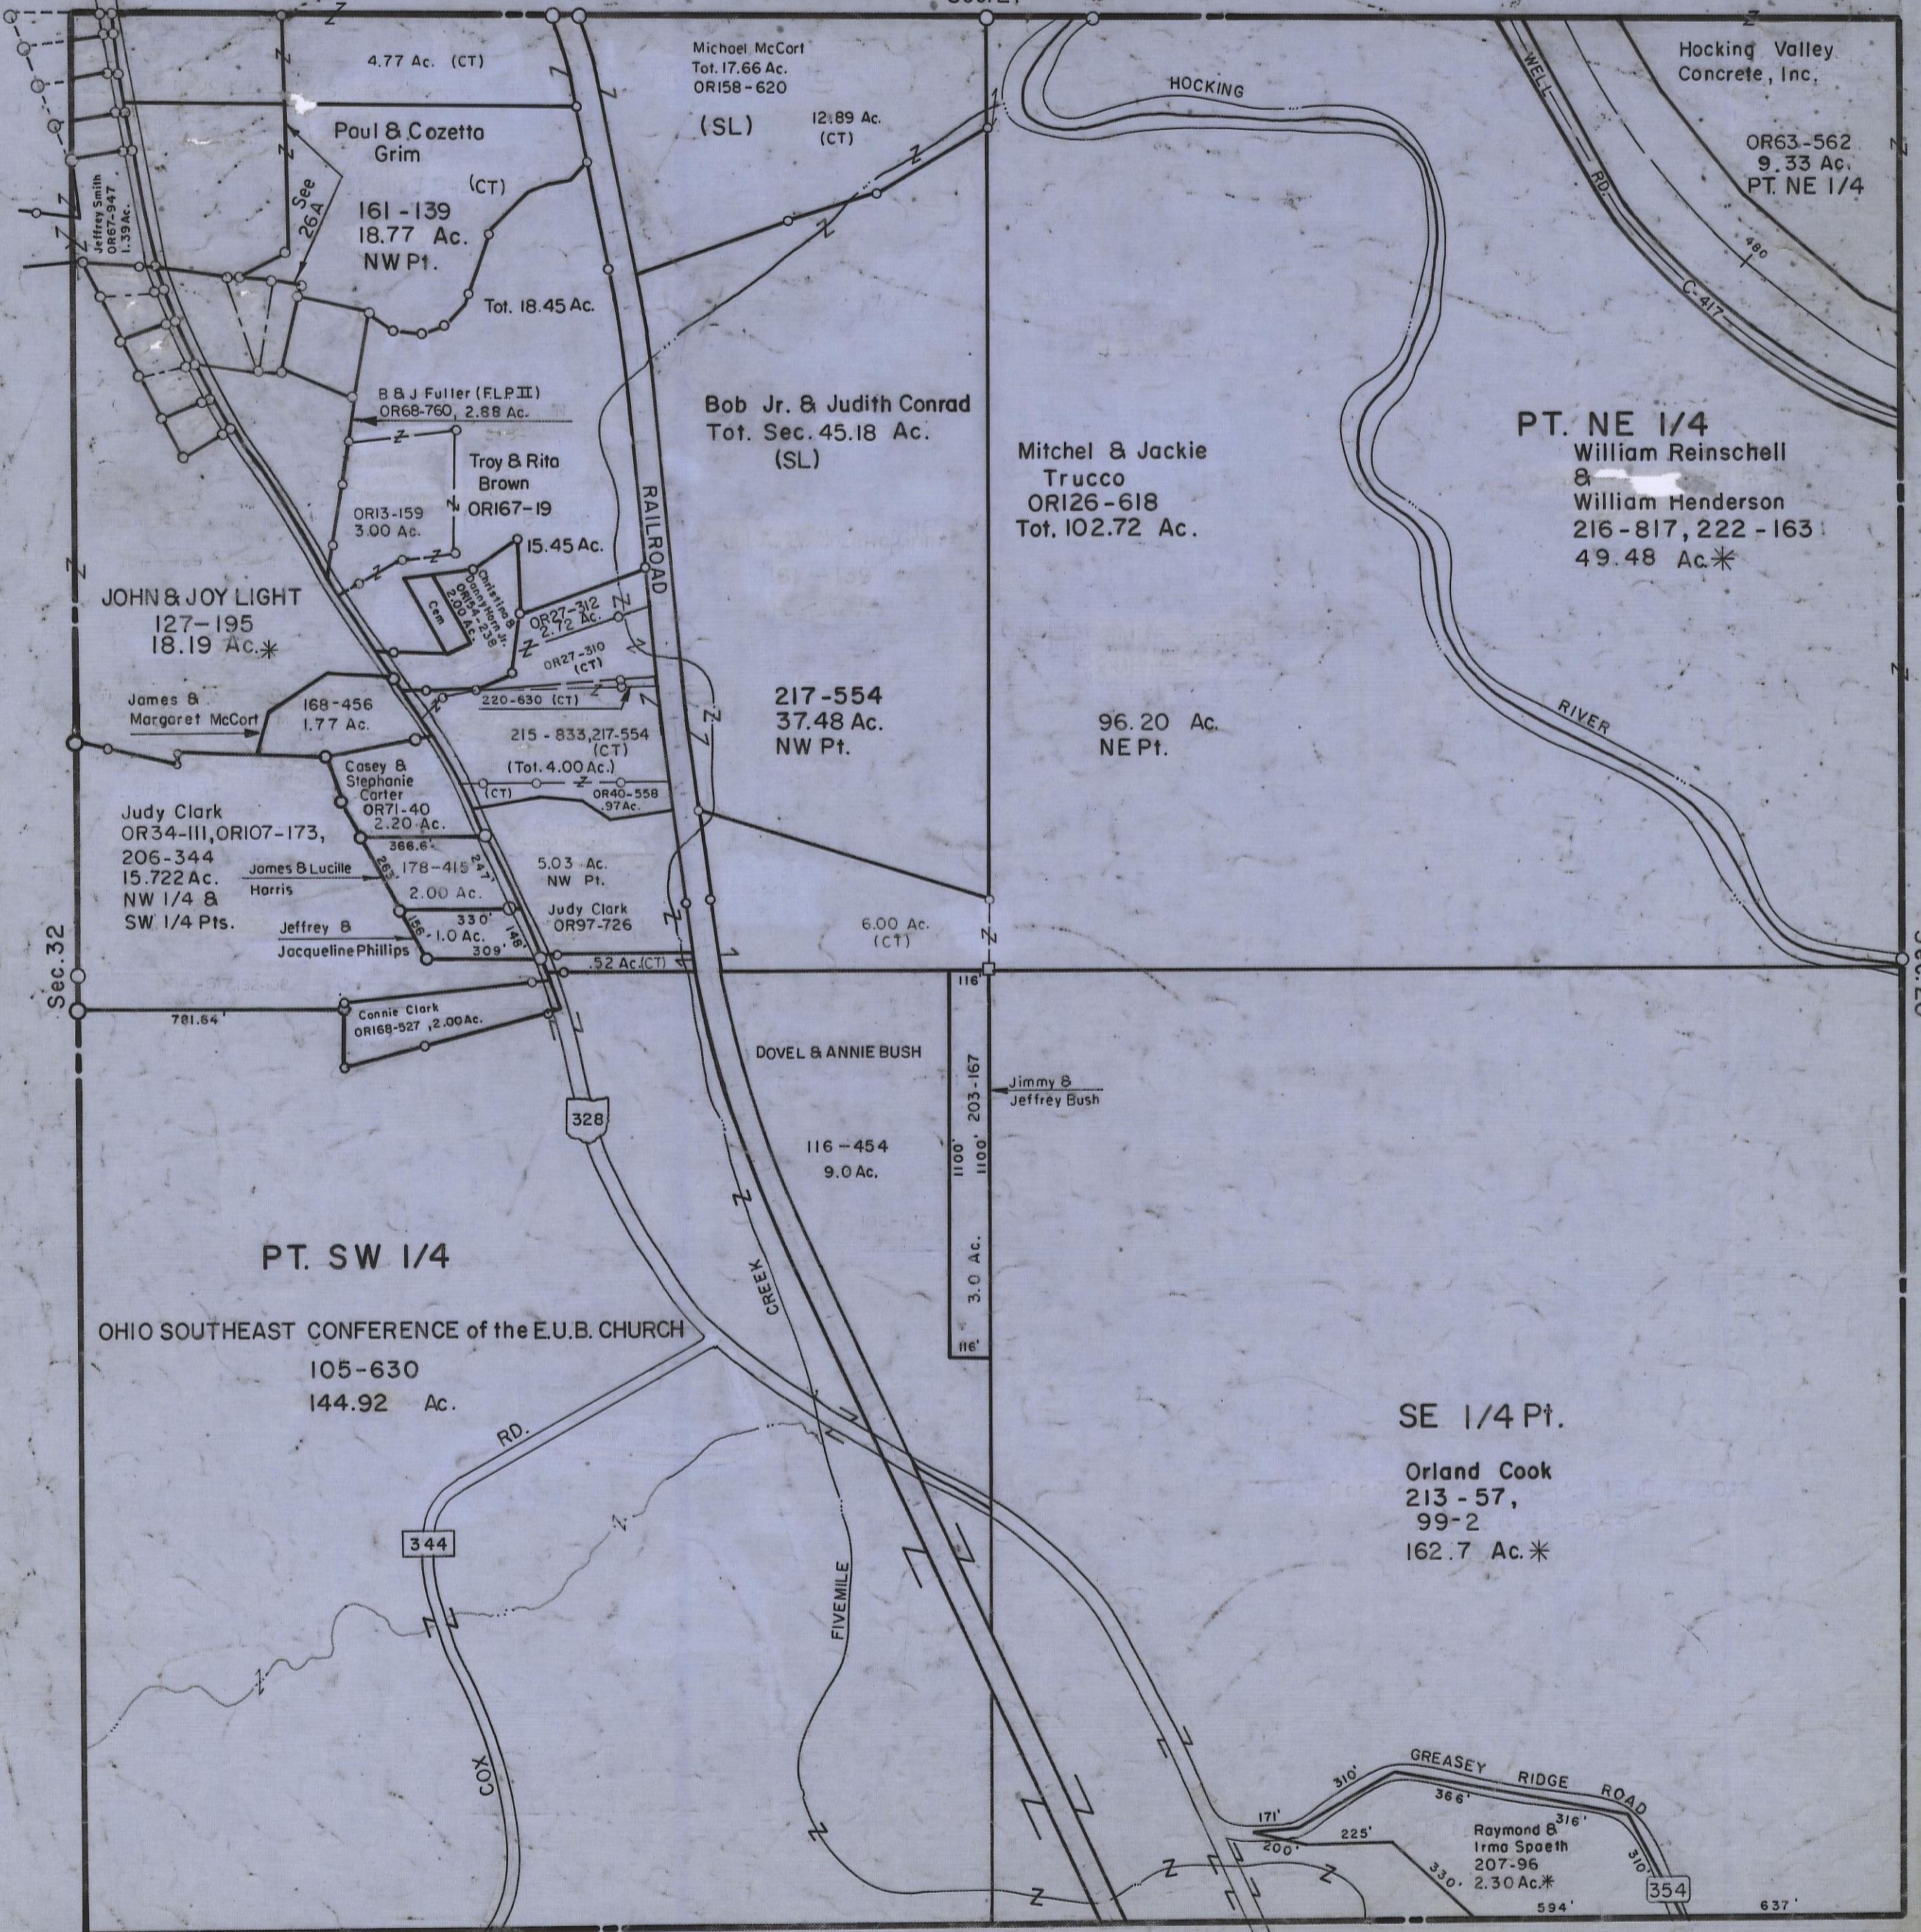

Hocking Valley
Concrete, Inc.
OR63-562
9.33 Ac.
PT. NE 1/4

PT. NE 1/4
William Reinschell
&
William Henderson
216-817, 222-163
49.48 Ac.*

Mitchel & Jackie
Trucco
OR126-618
Tot. 102.72 Ac.

Bob Jr. & Judith Conrad
Tot. Sec. 45.18 Ac.
(SL)

217-554
37.48 Ac.
NW Pt.

96.20 Ac.
NE Pt.

PT. SW 1/4

OHIO SOUTHEAST CONFERENCE of the E.U.B. CHURCH
105-630
144.92 Ac.

SE 1/4 Pt.
Orland Cook
213-57,
99-2
162.7 Ac.*

SEC. 26