


Charles & Cassie Davis
OR361-853
4.36 Ac.
050000950000
James & Patsy Cartwright
Tot. 7.11 Ac.
050000950200
Carl & Connie Switzer
215-152
Tot. 1.024 Ac.
050000960000

BUENA VISTA de la SIERRA SUB.
- Lots 1-13
- nka Plat Cab. 1 pg. 119 A
- fna Plat Book F pg. 11

BUENA VISTA de la SIERRA SUB.
Number 2
- Lots 14-23
- nka Plat Cab. 1 pg. 130 A
- fna Plat Book F pg. 33

OR146-
OR124-
Tot. 59.9
05000012

VILLA
0500004270000
0500004240000
0500004230000
0500004220000
0500004210000
0500004200000
0500004190000
0500004180000
0500004170000
0500004160000
0500004290000
050000161100

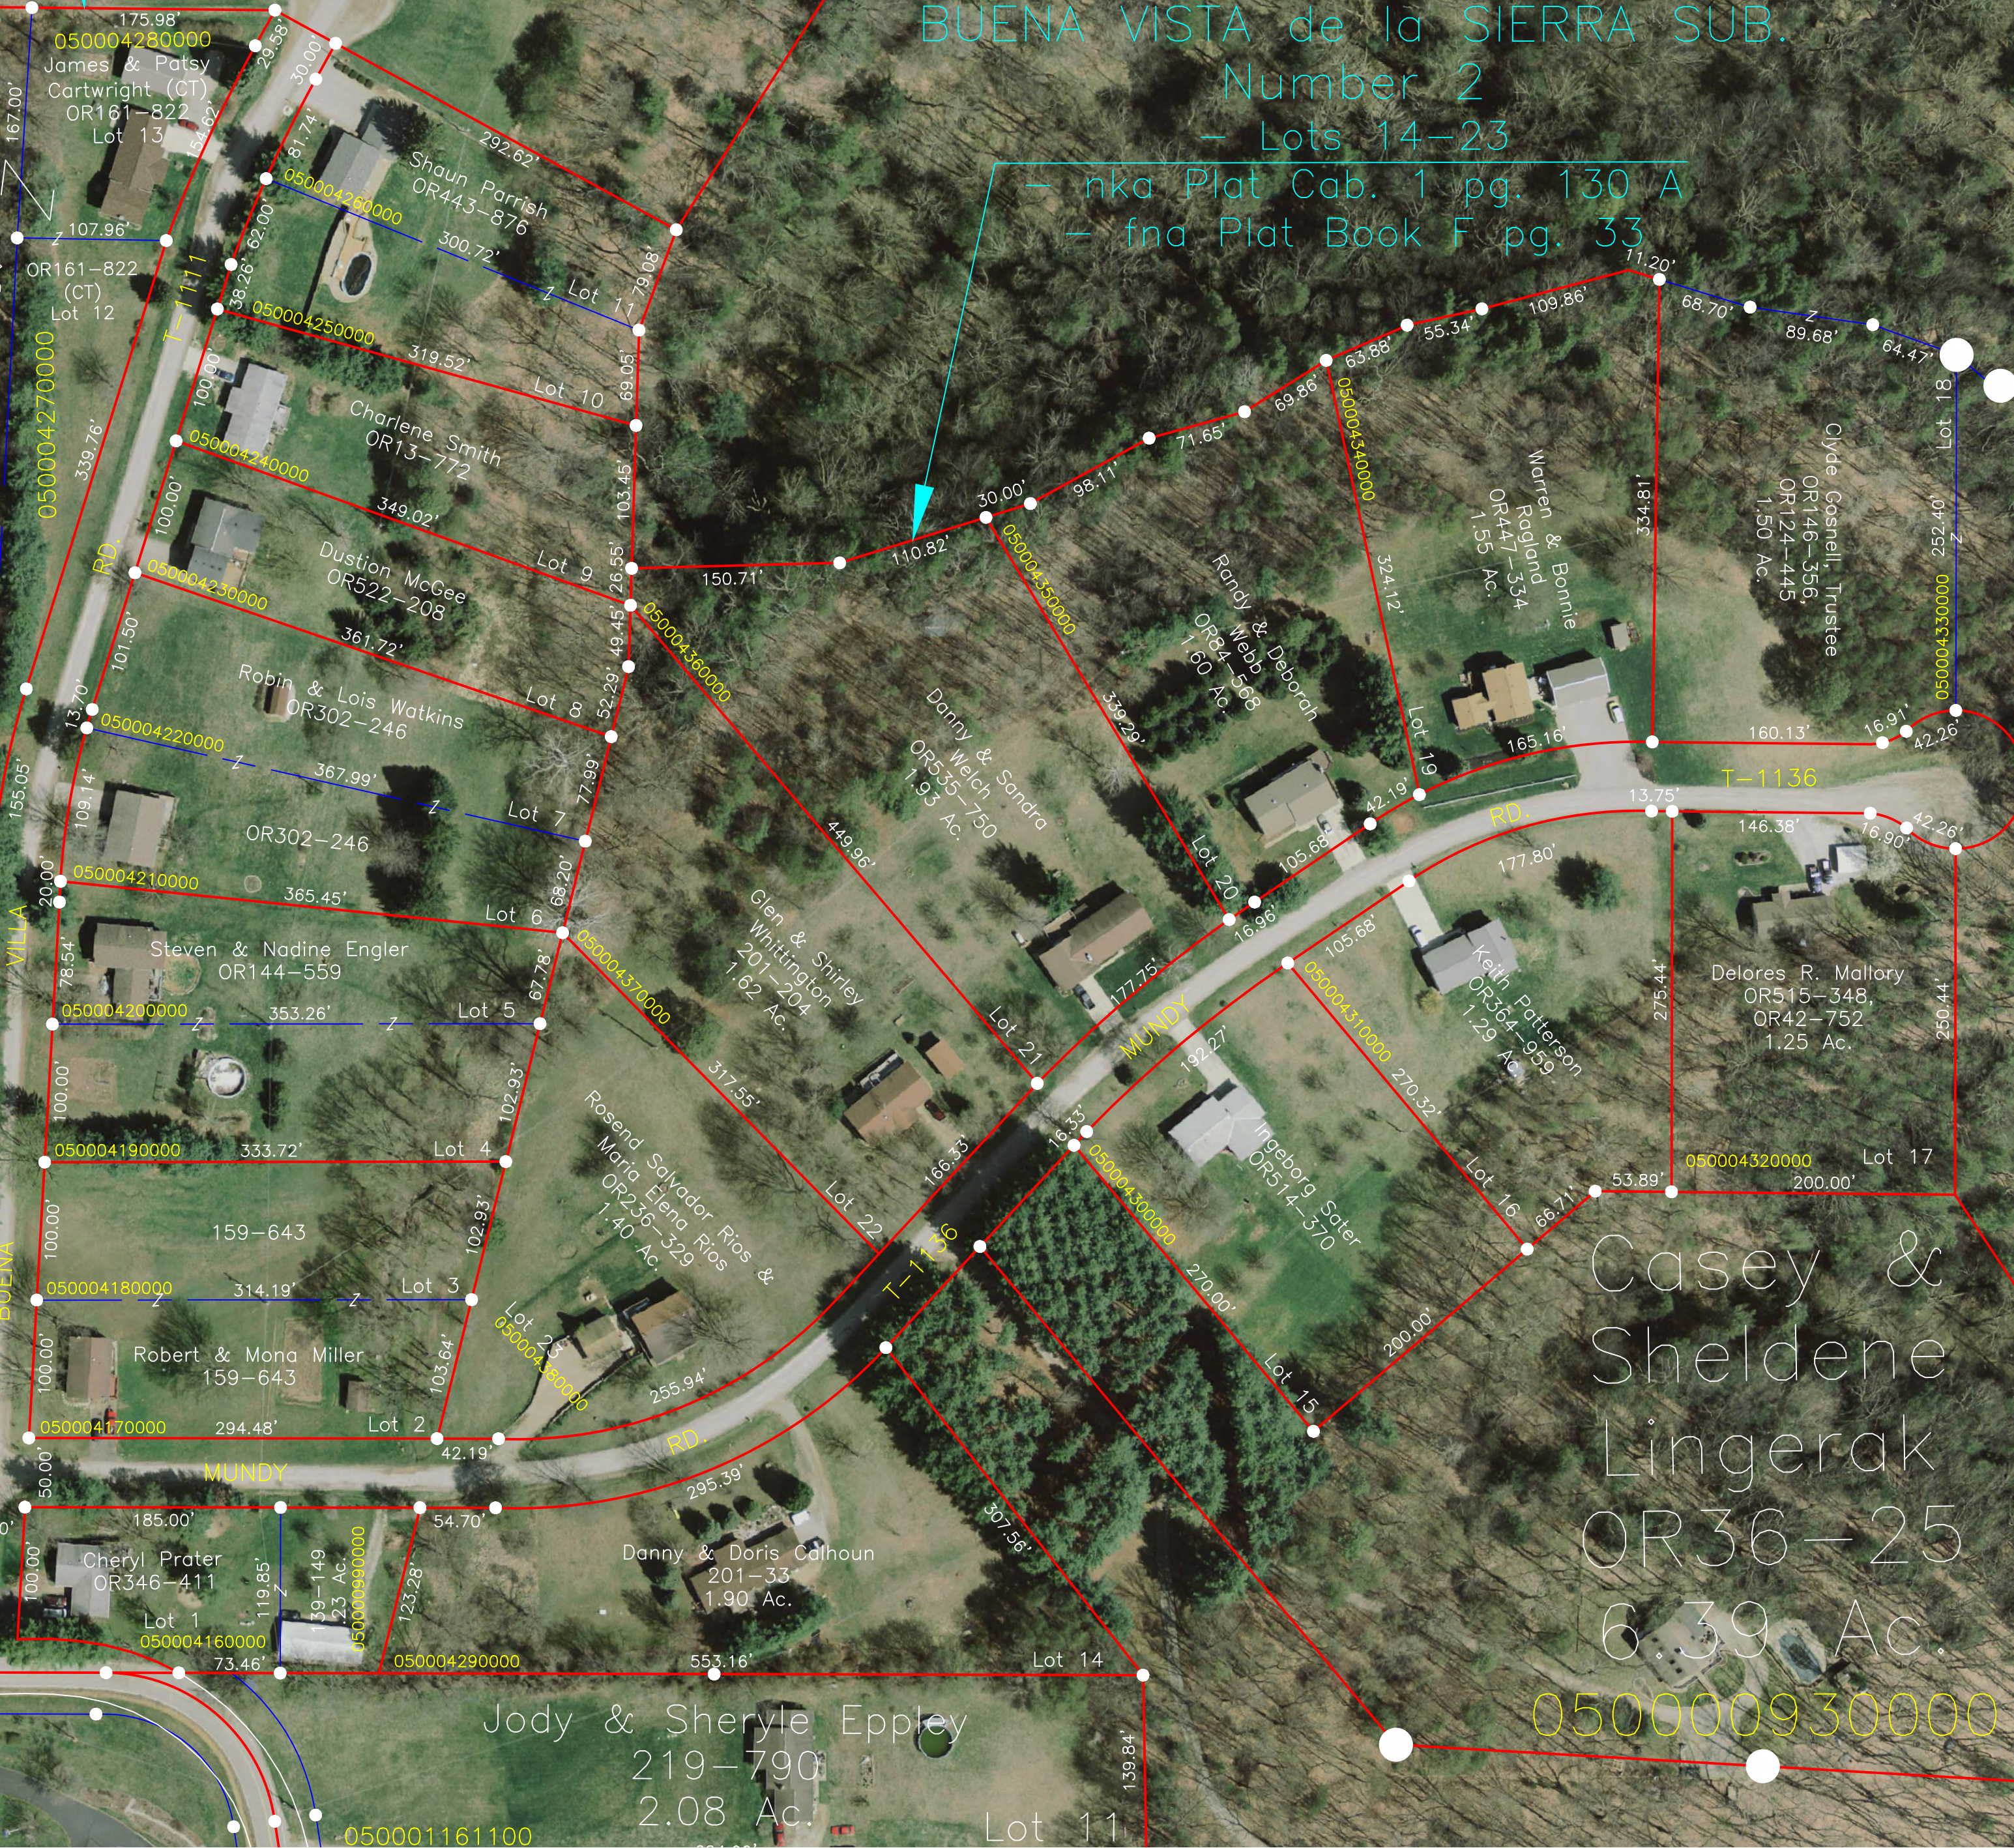

Casey & Sheldene Lingerak
OR36-25
6.39 Ac.
050000930000

annon

Lot 11