


BEING A PART OF FRACTIONAL LOT 6 SITUATED IN THE
SOUTHWEST QUARTER OF SECTION 8 T-14-N; R-17-W
FALLS TOWNSHIP, HOCKING COUNTY, OHIO

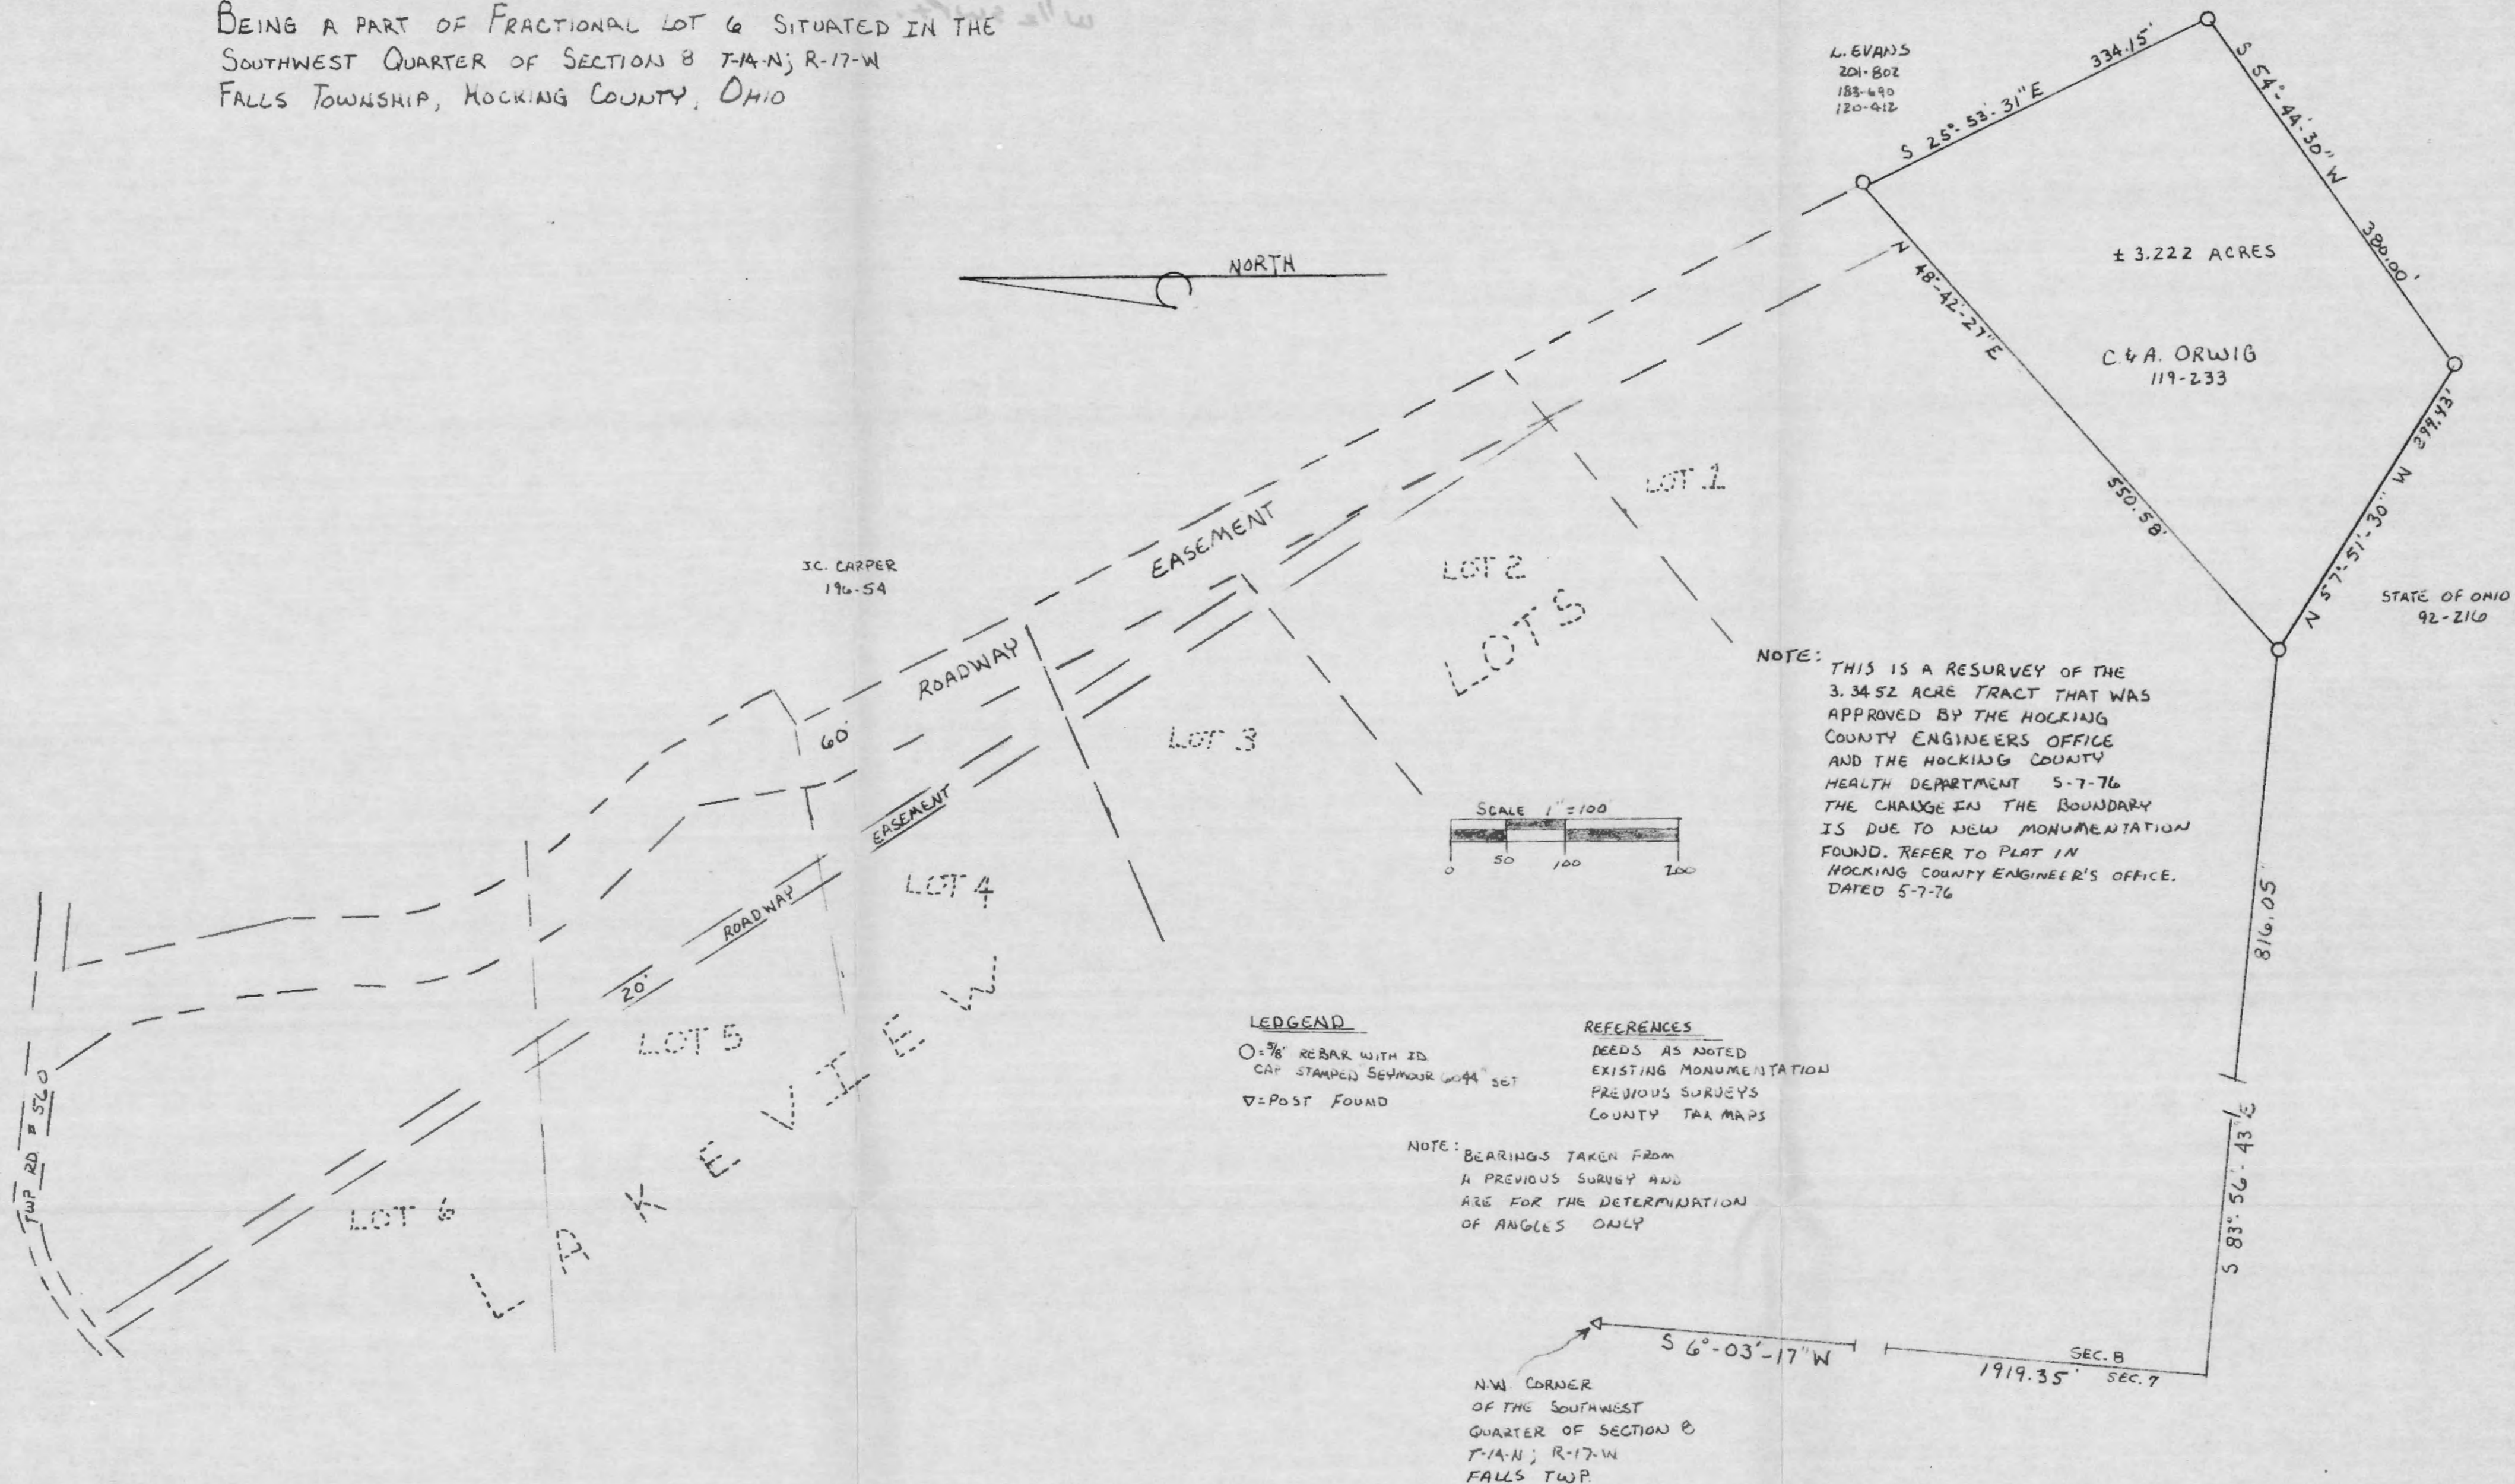

LEGEND

○ = 3/8" REBAR WITH ID
CAP STAMPED SEYMOUR 6044 SET
▽ = POST FOUND

REFERENCES

DEEDS AS NOTED
EXISTING MONUMENTATION
PREVIOUS SURVEYS
COUNTY TAX MAPS

NOTE: BEARINGS TAKEN FROM
A PREVIOUS SURVEY AND
ARE FOR THE DETERMINATION
OF ANGLES ONLY

N.W. CORNER
OF THE SOUTHWEST
QUARTER OF SECTION 8
T-14-N; R-17-W
FALLS TWP.

Approved: Mathematically *
Hocking County Engineer's Office
By R. F. N. Date 8-23-88

* SUBDIVISION REGULATION'S WAIVED
PENDING HEALTH DEPT. APPROVAL
BY LOGAN CITY PLANNING DATE 8-15-88
(Commissioner)

I hereby certify that an actual survey was made under my
supervision of the premises shown hereon on the 18 day of
JUNE 1988; and that the plat is a correct
representation of the premises as determined by said survey.
I further certify that there are no encroachments either way across
any boundary line except as shown hereon.

George F. Seymour
OHIO PROFESSIONAL SURVEYOR
NO 6044



SEYMOUR & ASSOCIATES			
P.O. BOX 624 (614) 385-5954		LOGAN OHIO	
SCALE 1"=100'	APPROVED BY	DRAWN BY S.B.W.	
DATE 7-27-88		REVISED	
SURVEY FOR C. & A. ORWIG			
		DRAWING NUMBER	