


FALLS, No. 14, Range 17, Section No. 8

23
77
31
130

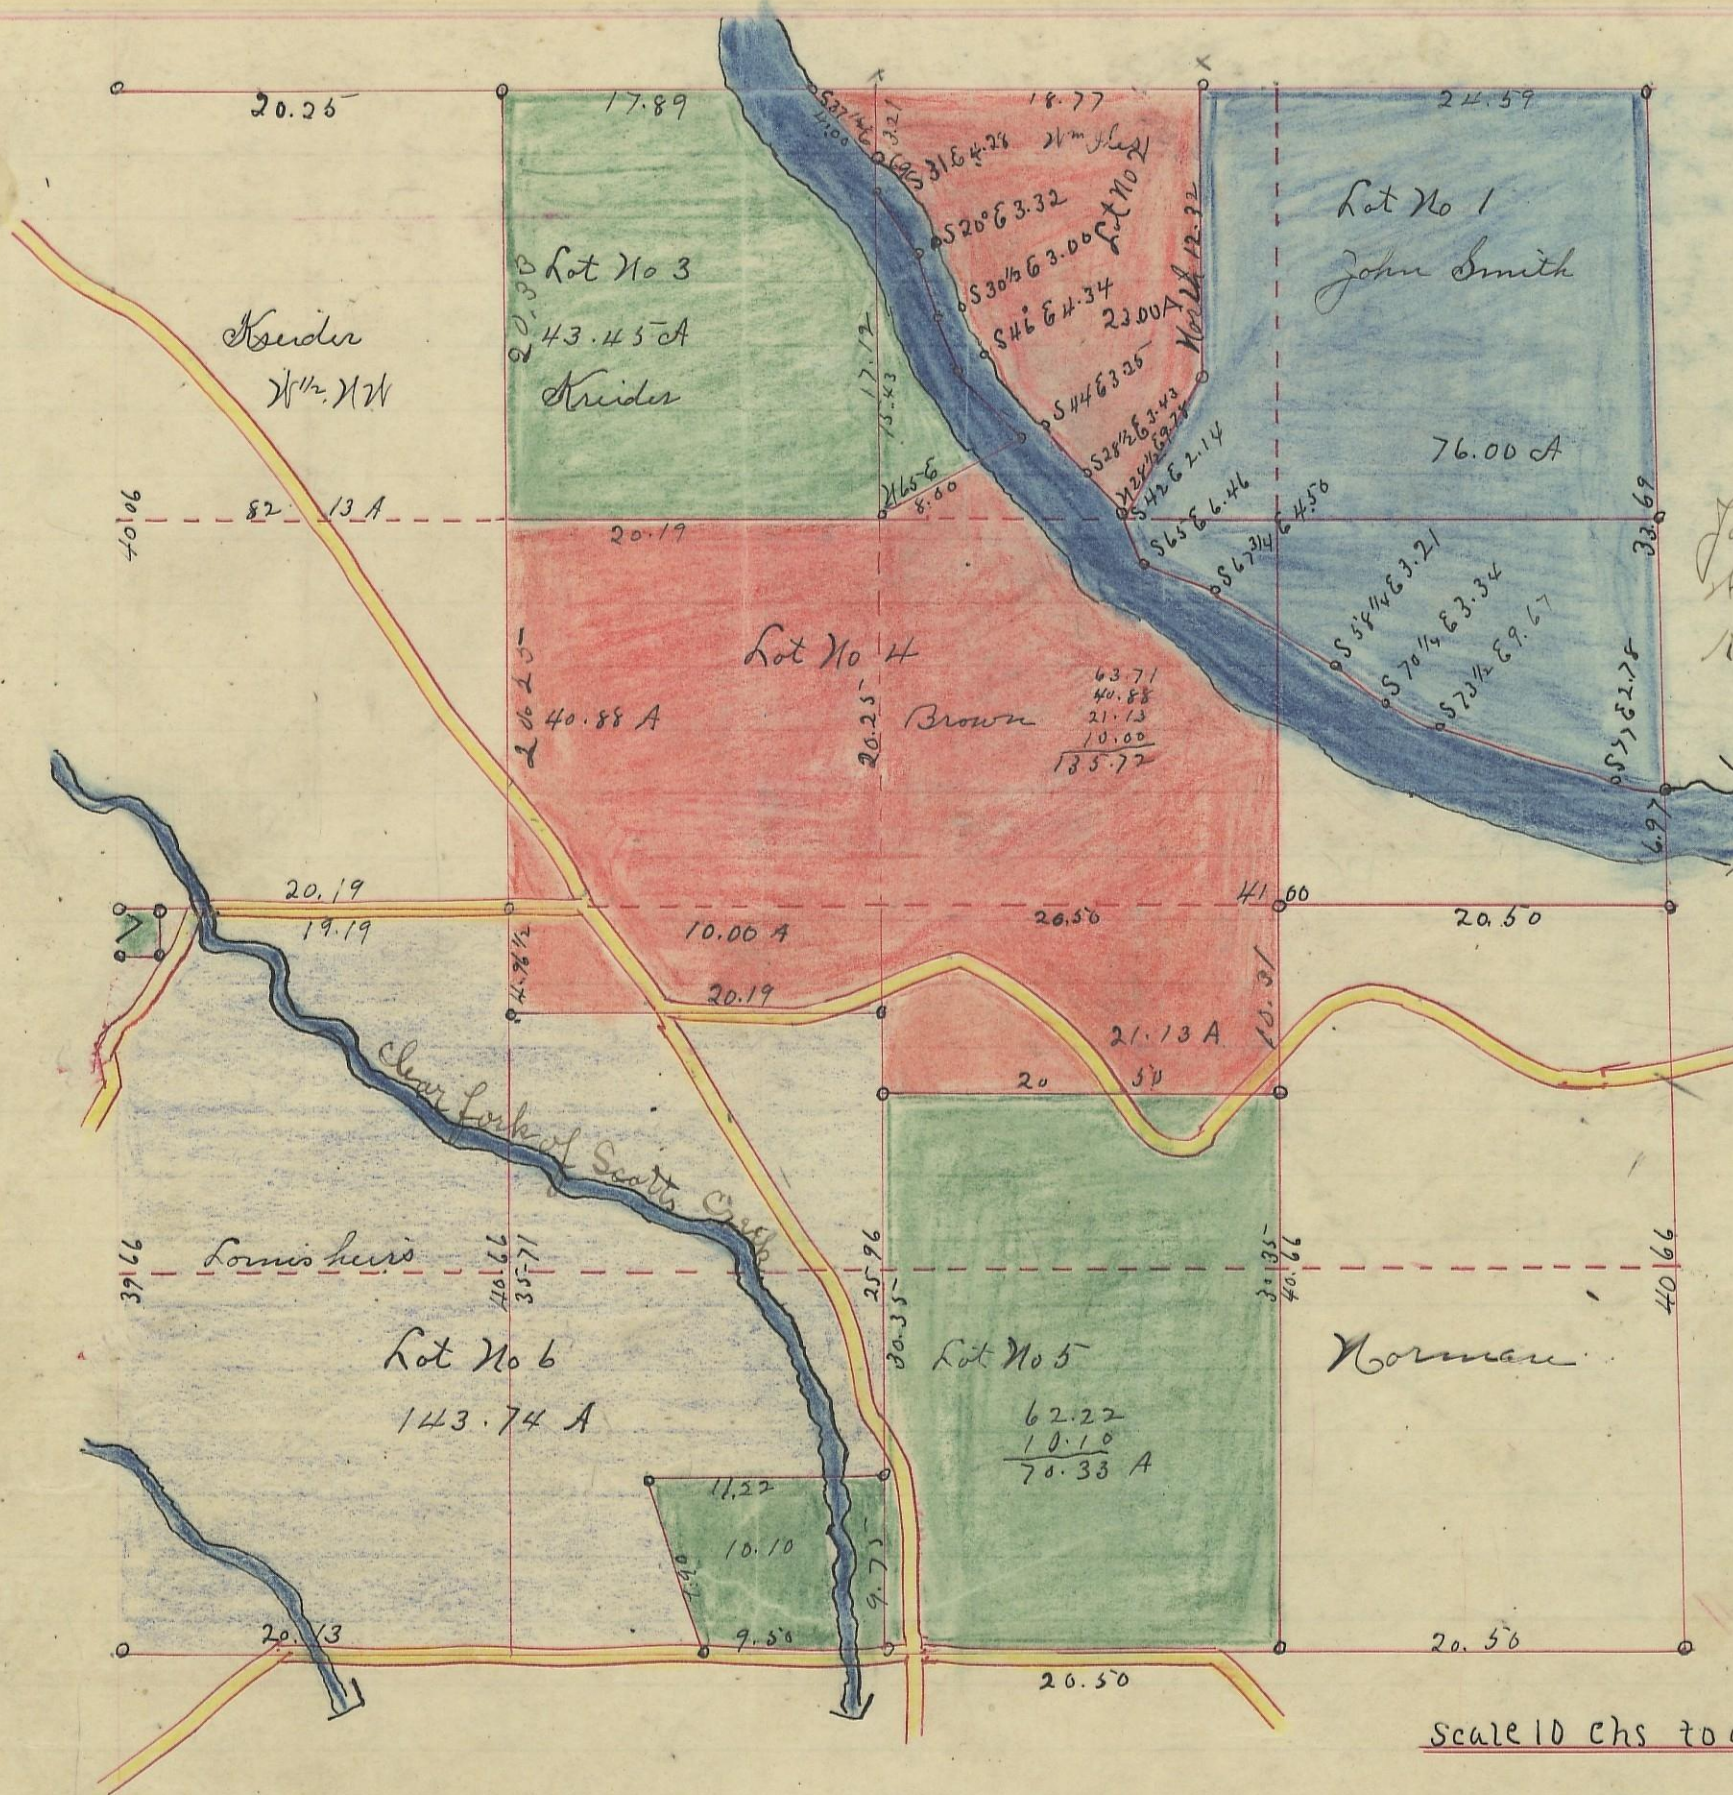

Variation

1° 45' N

John Smith Lot No 1 = 76.00 A
 Kreider Lot No 2 = 29.00 A
 " " 3 = 43.45 A
 Brown Lot No 4 = 735.72 A
 " " 5 = 70.93
 Loomis heirs " " 6 = 143.74
 Graveyard " " 7 = .10
 492.34

Scale 10 chs to an inch

I hereby certify the above to be a correct Plot of Section No 8 Township No 14, Range No 17 Hooking County Ohio

By Levi Davis Sur. H. C. O.

Received and Recorded July 14th 1868

Hiram Acker

Recorder H. C. O.

I hereby certify the above to be a true copy.

P D Sloan Recorder

The above Plot Transferred from Plot Book A. Page 65th Record of Fractional Lots H. C. O. Apr 26. 1901

P D Sloan

Recorder